




CORNERS BUILDING

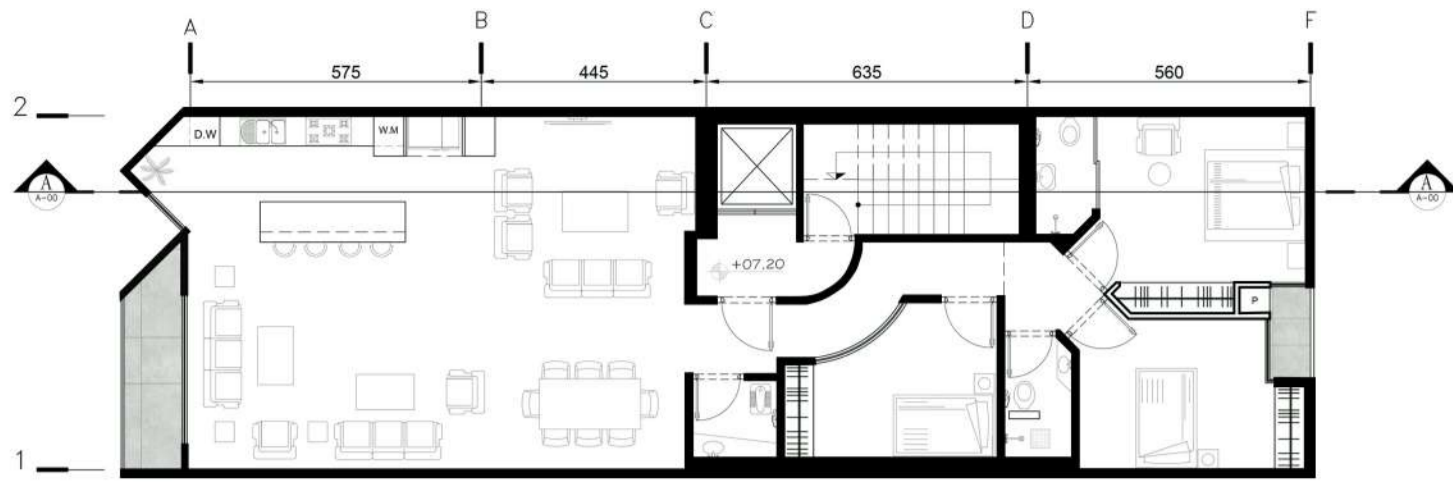


2nd Floor
sc:1.150

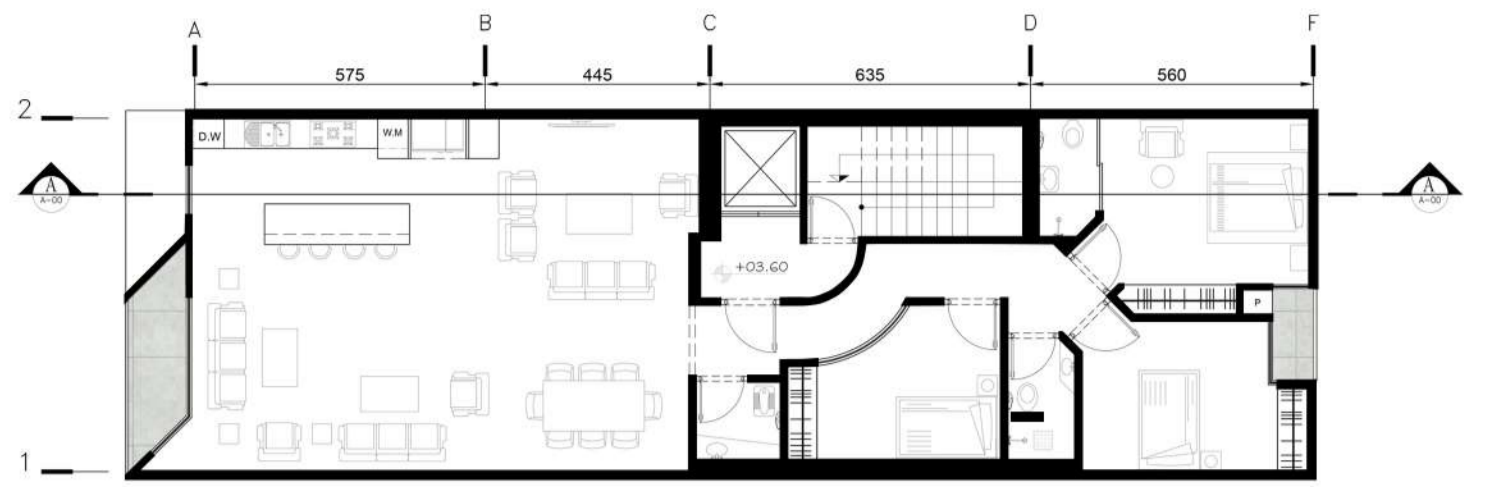


1st Floor
sc:1.150

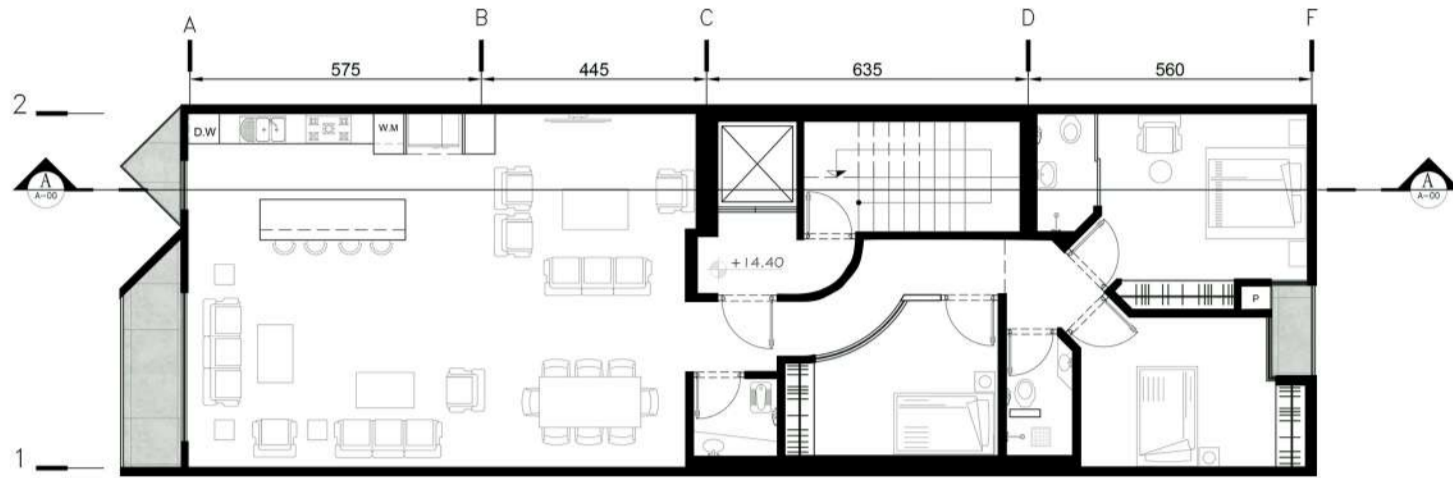


4th Floor
sc:1.150

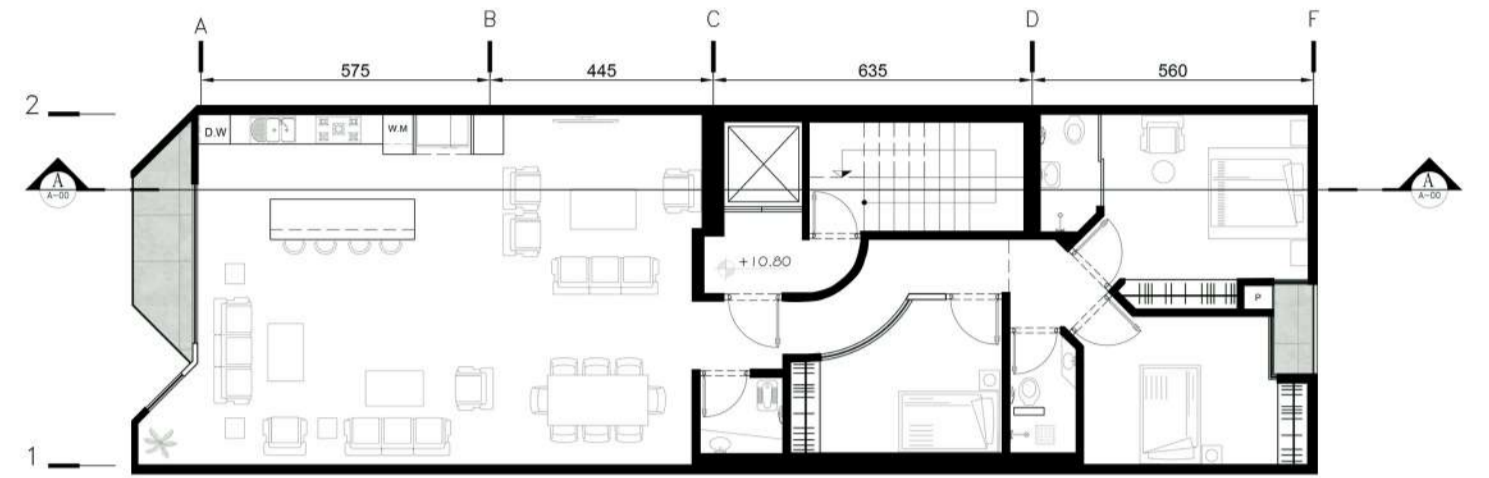


3rd Floor
sc:1.150

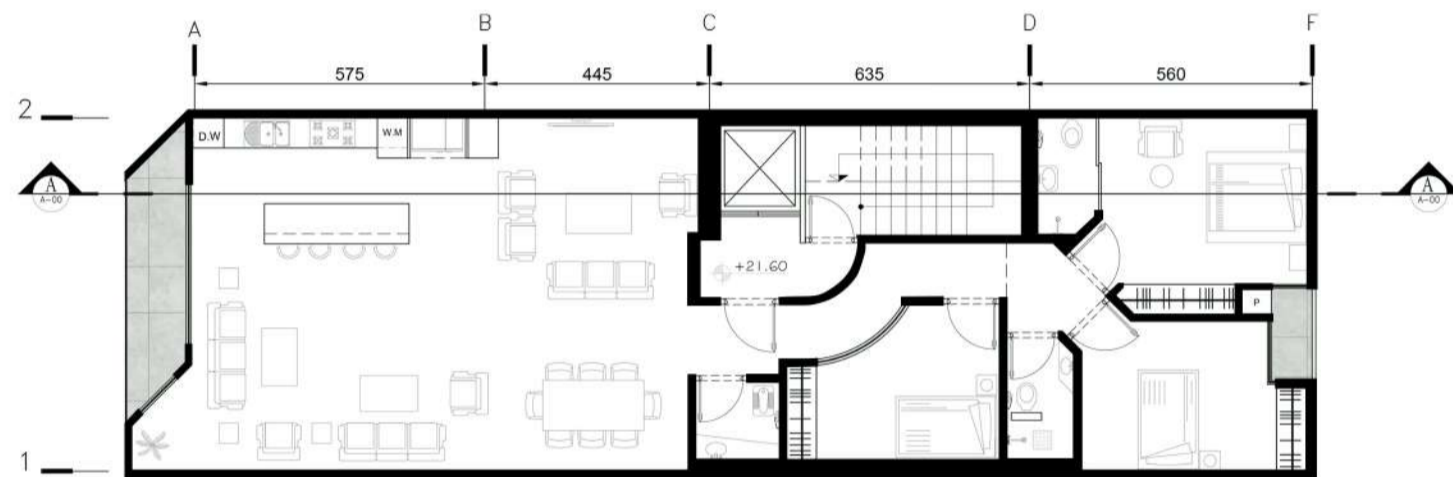

6th Floor
sc:1.150

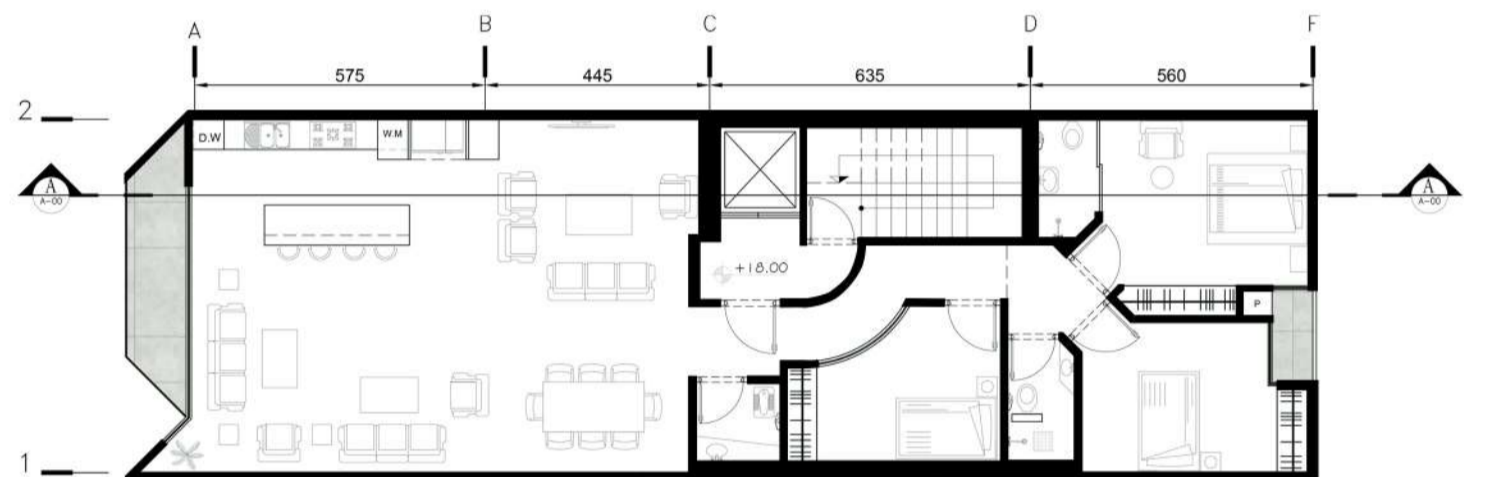

5th Floor
sc:1.150

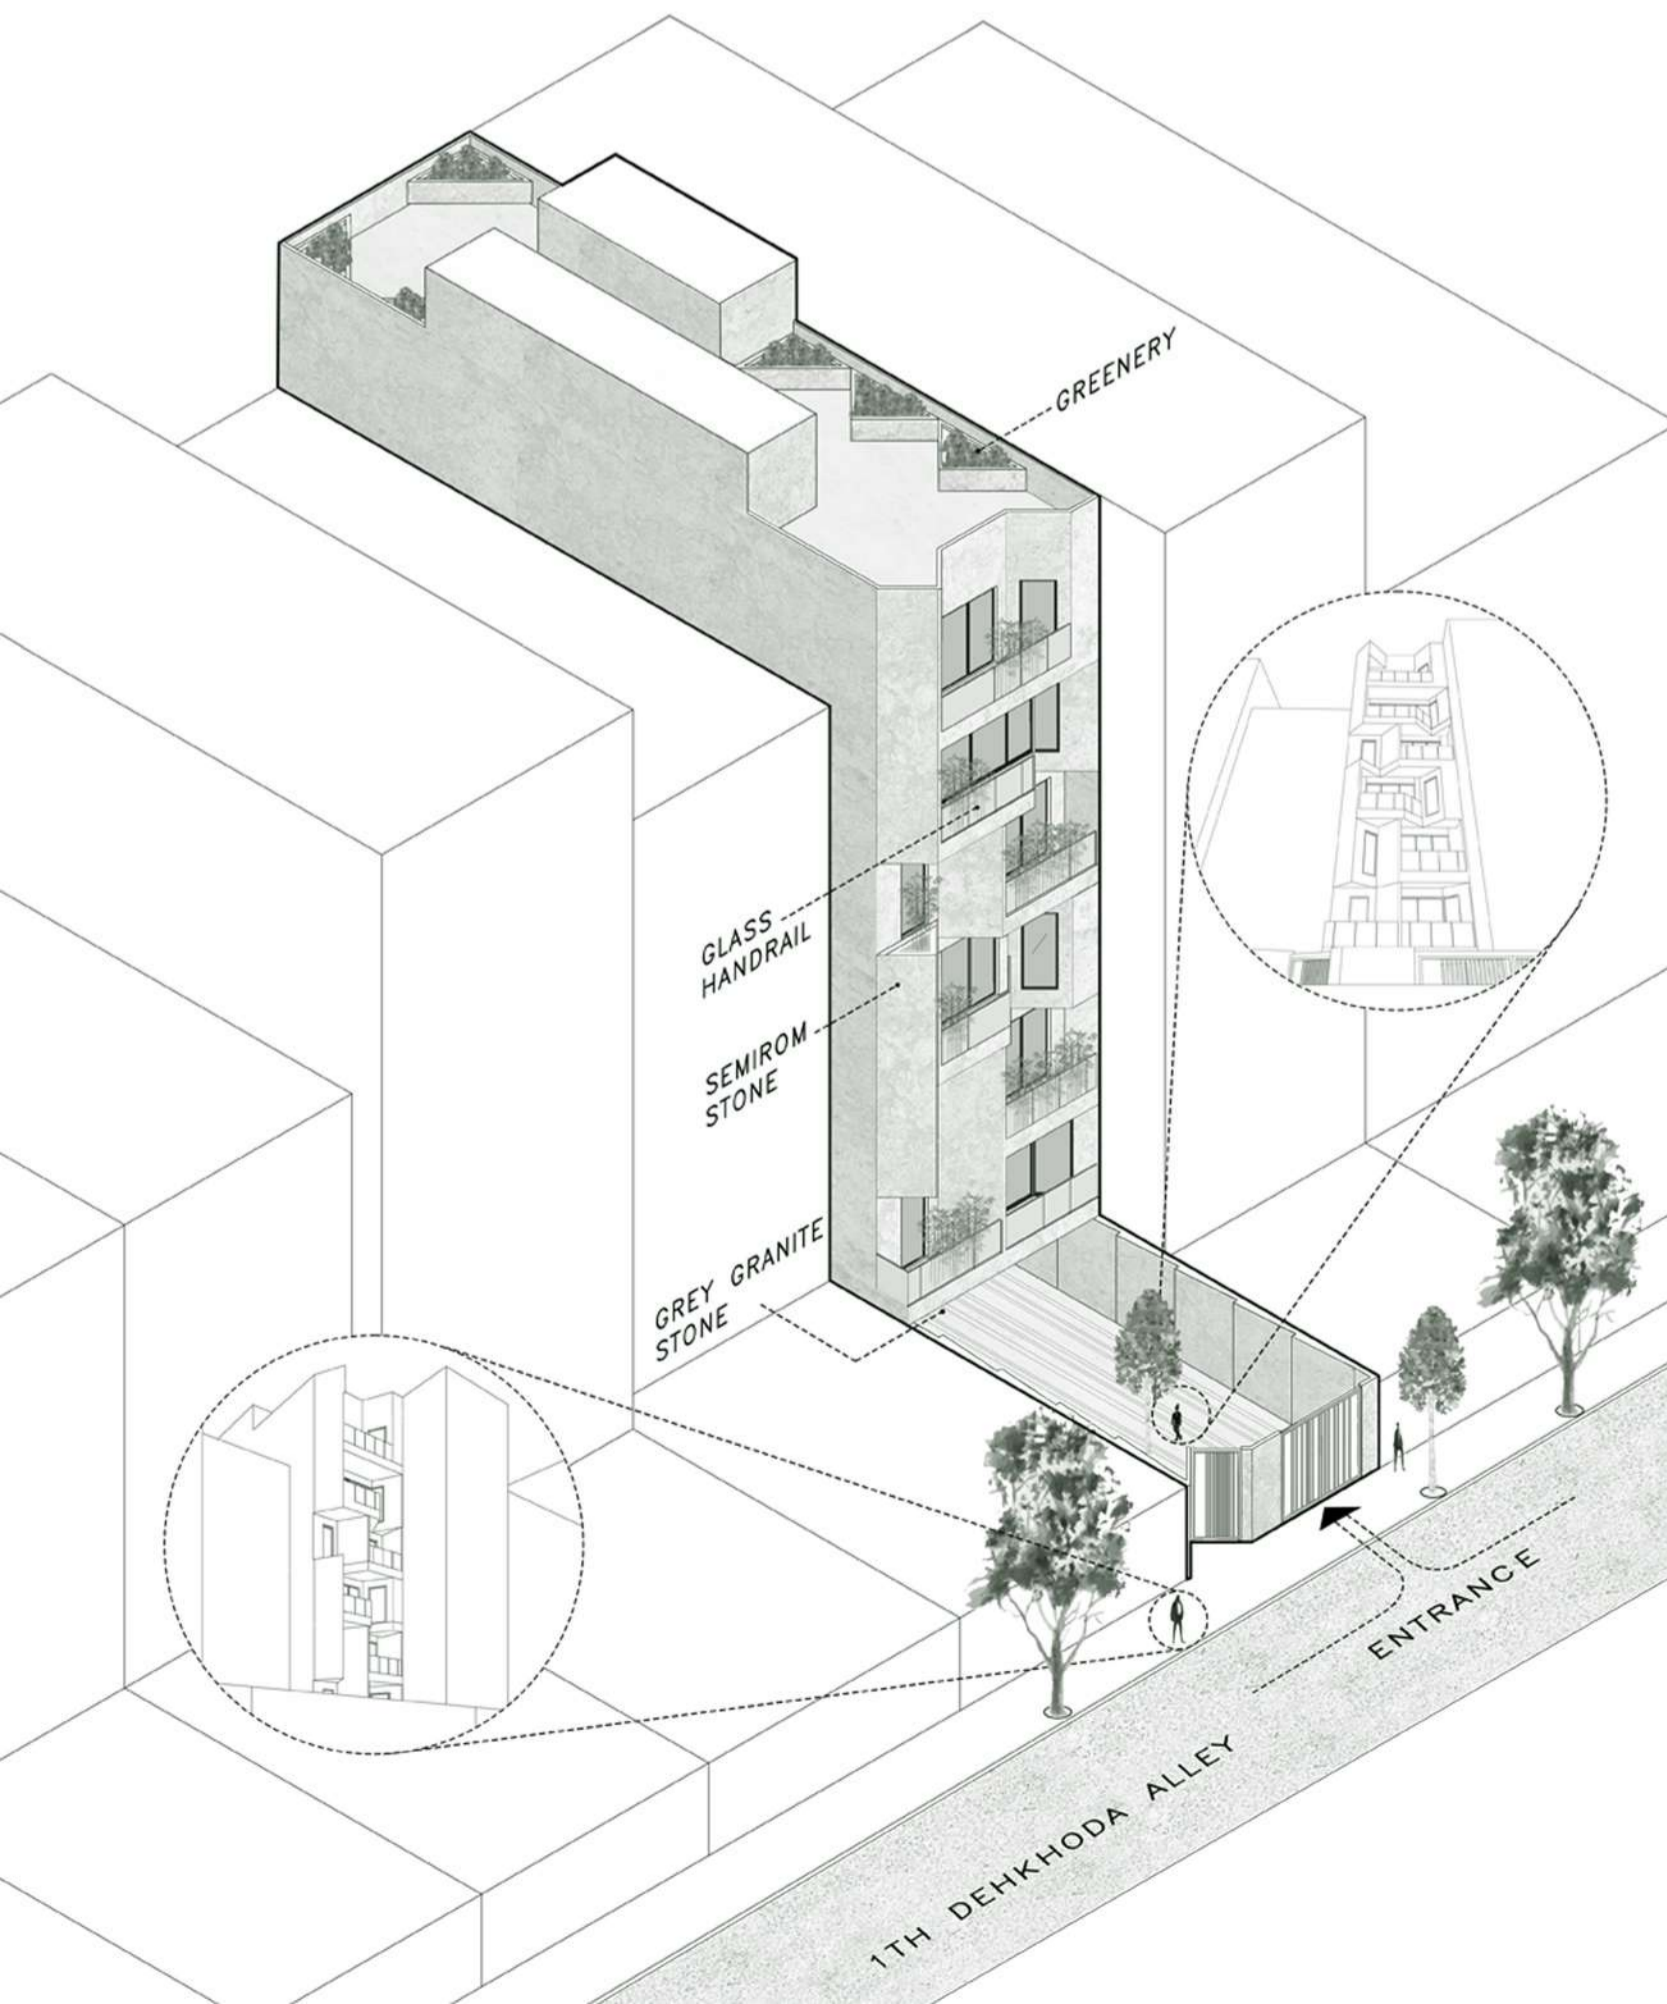

south elevation
sc:1.150