



LET THERE BE WIND

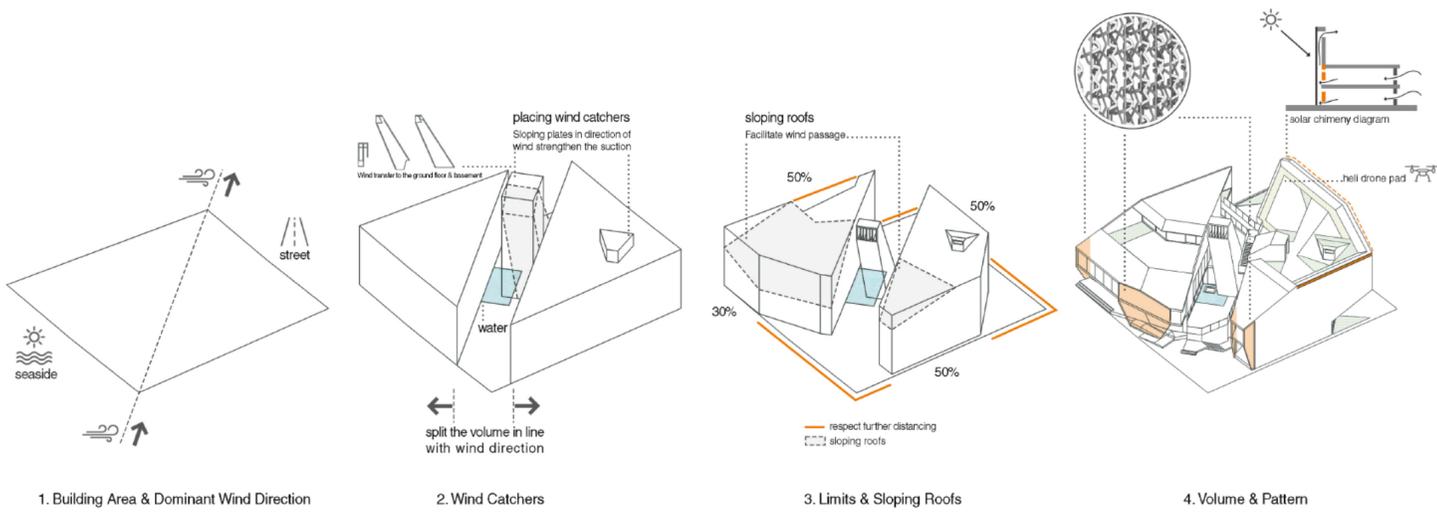

The building must respect a minimum 3 meters distance from the boundaries of the lot on the street front and on the front bordering the other lots. In any case, only 50% of the prospectuses on similar sides can be built at a 3 meters distance. The remaining 50% must respect further distancing. The building must respect a minimum 22 meters distance from the boundaries of the lot on the beach front. In any case, only 30% of the prospectuses are on a similar side.

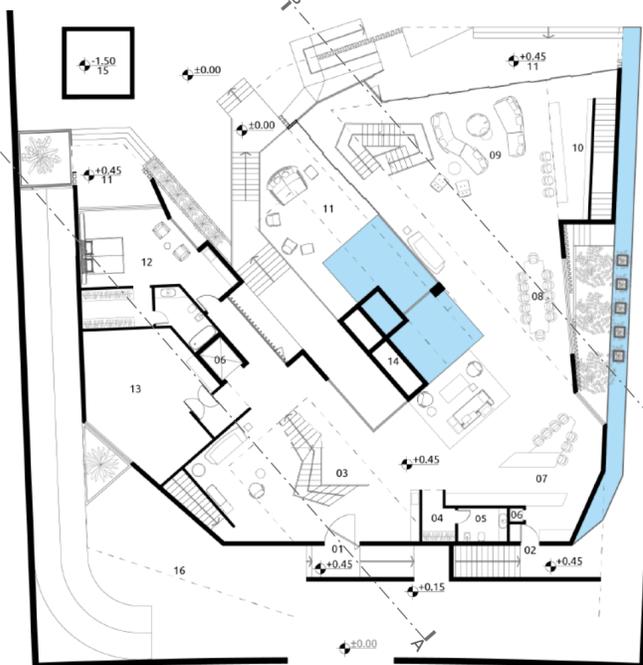

GROUND FLOOR PLAN

- 01 ENTRANCE
- 02 STAFF ENTRANCE
- 03 LOBBY
- 04 CLOSET
- 05 WC
- 06 LIFT
- 07 GOURMET AREA
- 08 DINNIG AREA
- 09 LIVING AREA
- 10 BAR
- 11 BALCONY
- 12 GUEST ROOM
- 13 PLAY ROOM
- 14 WIND TOWER
- 15 BEACH STORE
- 16 OUTDOOR PARKING

The design's form is breached towards the direction of the dominant wind so that wind, air and light easily infuse the space. Inspired by the form and function of Windcatchers (Wind tower, Baad gir), a tall vertical rectangular cylinder stands towards wind's direction. This windcatcher carries the wind naturally to underground and ground floor spaces. Additionally, a small windcatcher on the rooftop of the southern side carries natural wind to the first floor.

