




ISOMETRIC PERSPECTIVE

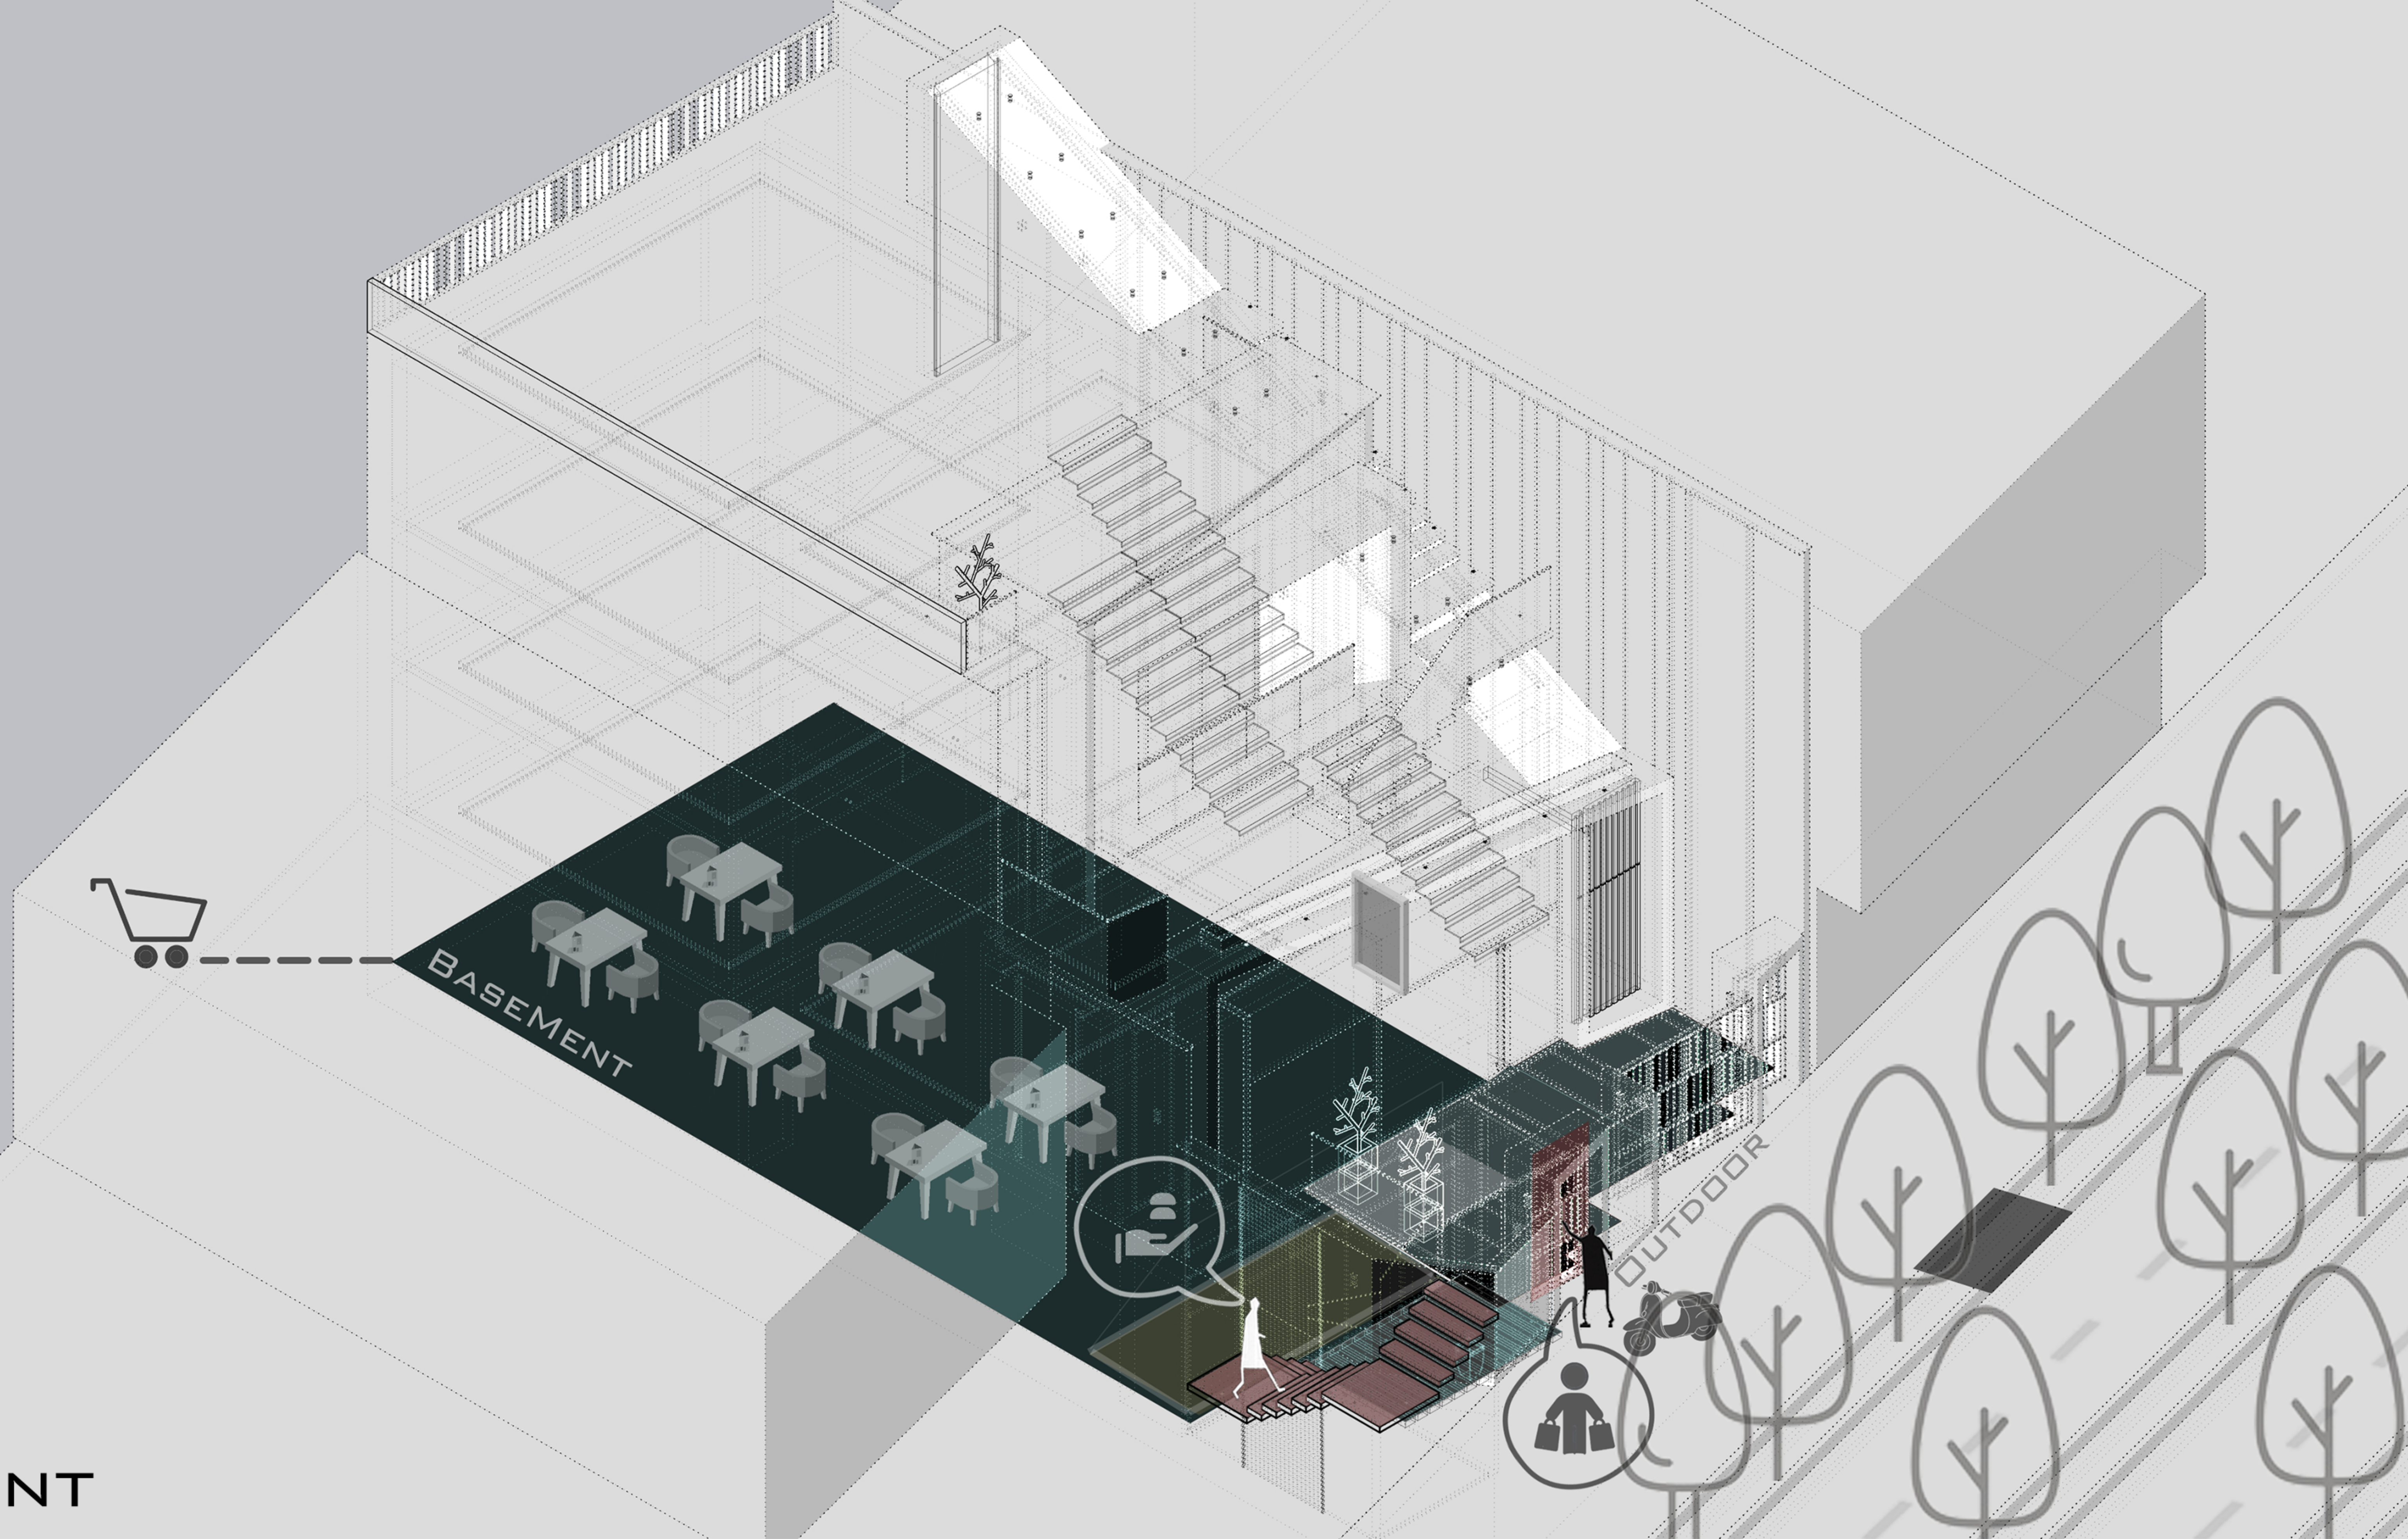


BASEMENT




BASEMENT

OUTDOOR

BASEMENT PLAN

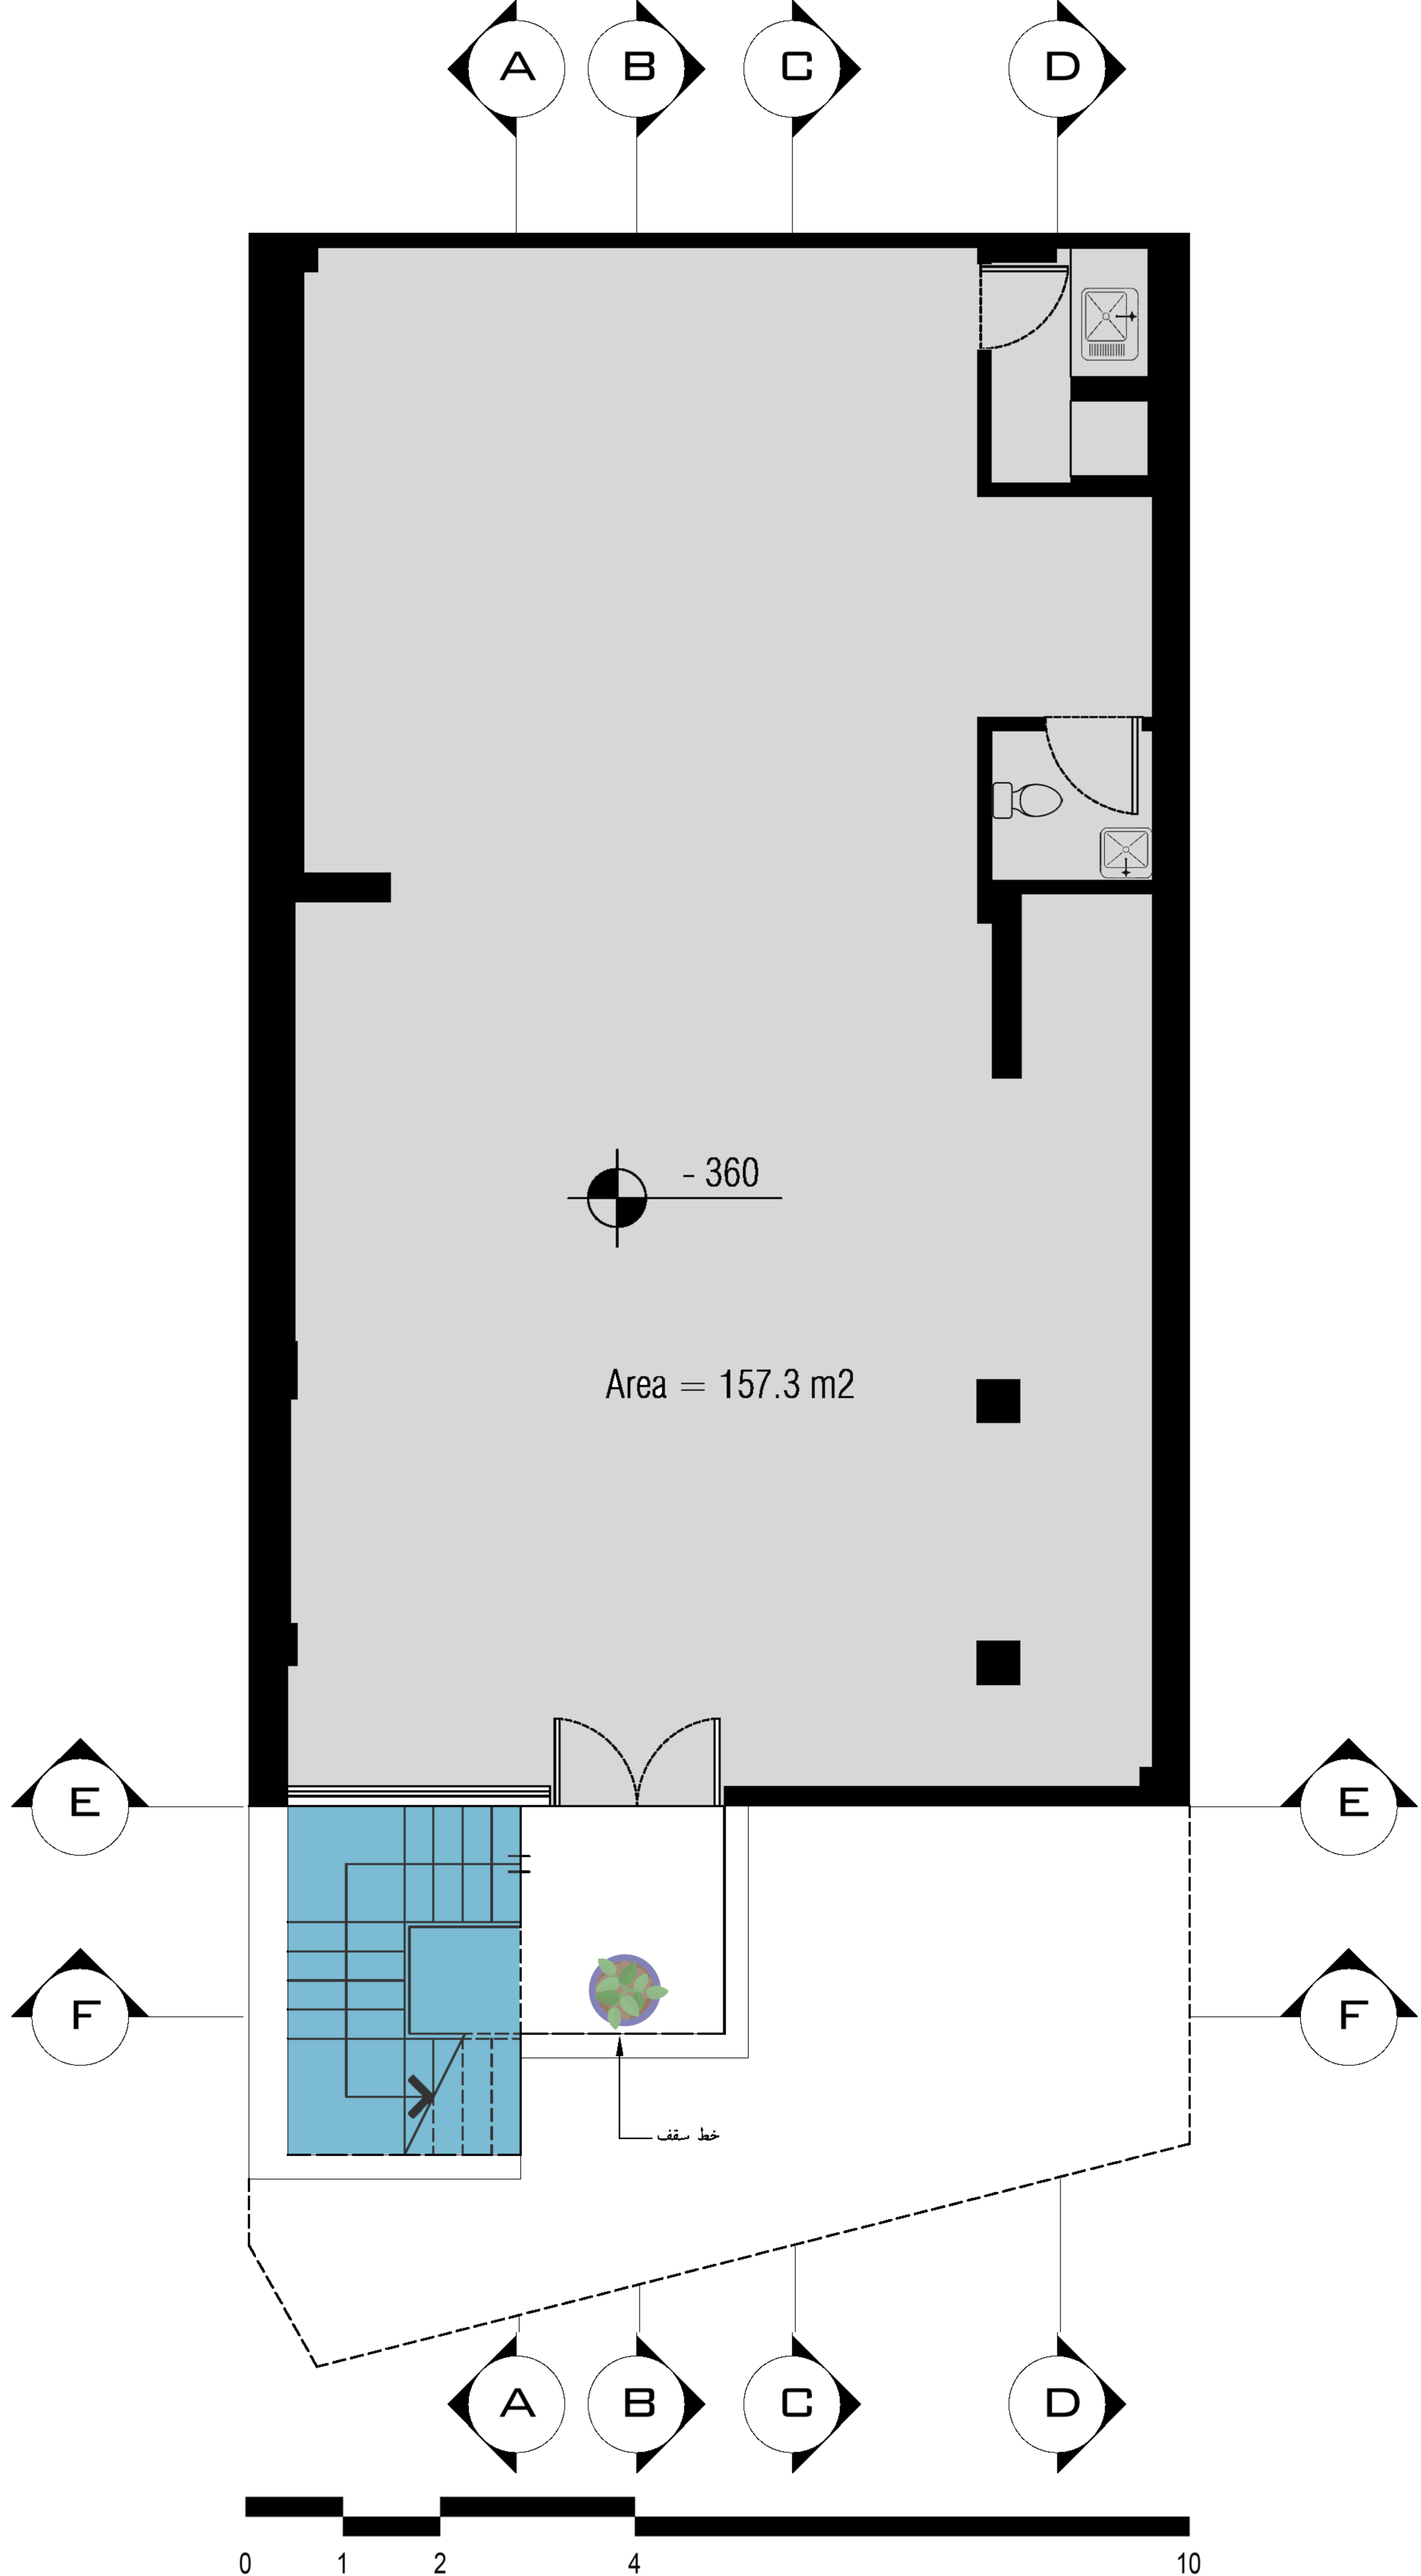

GROUND FLOOR

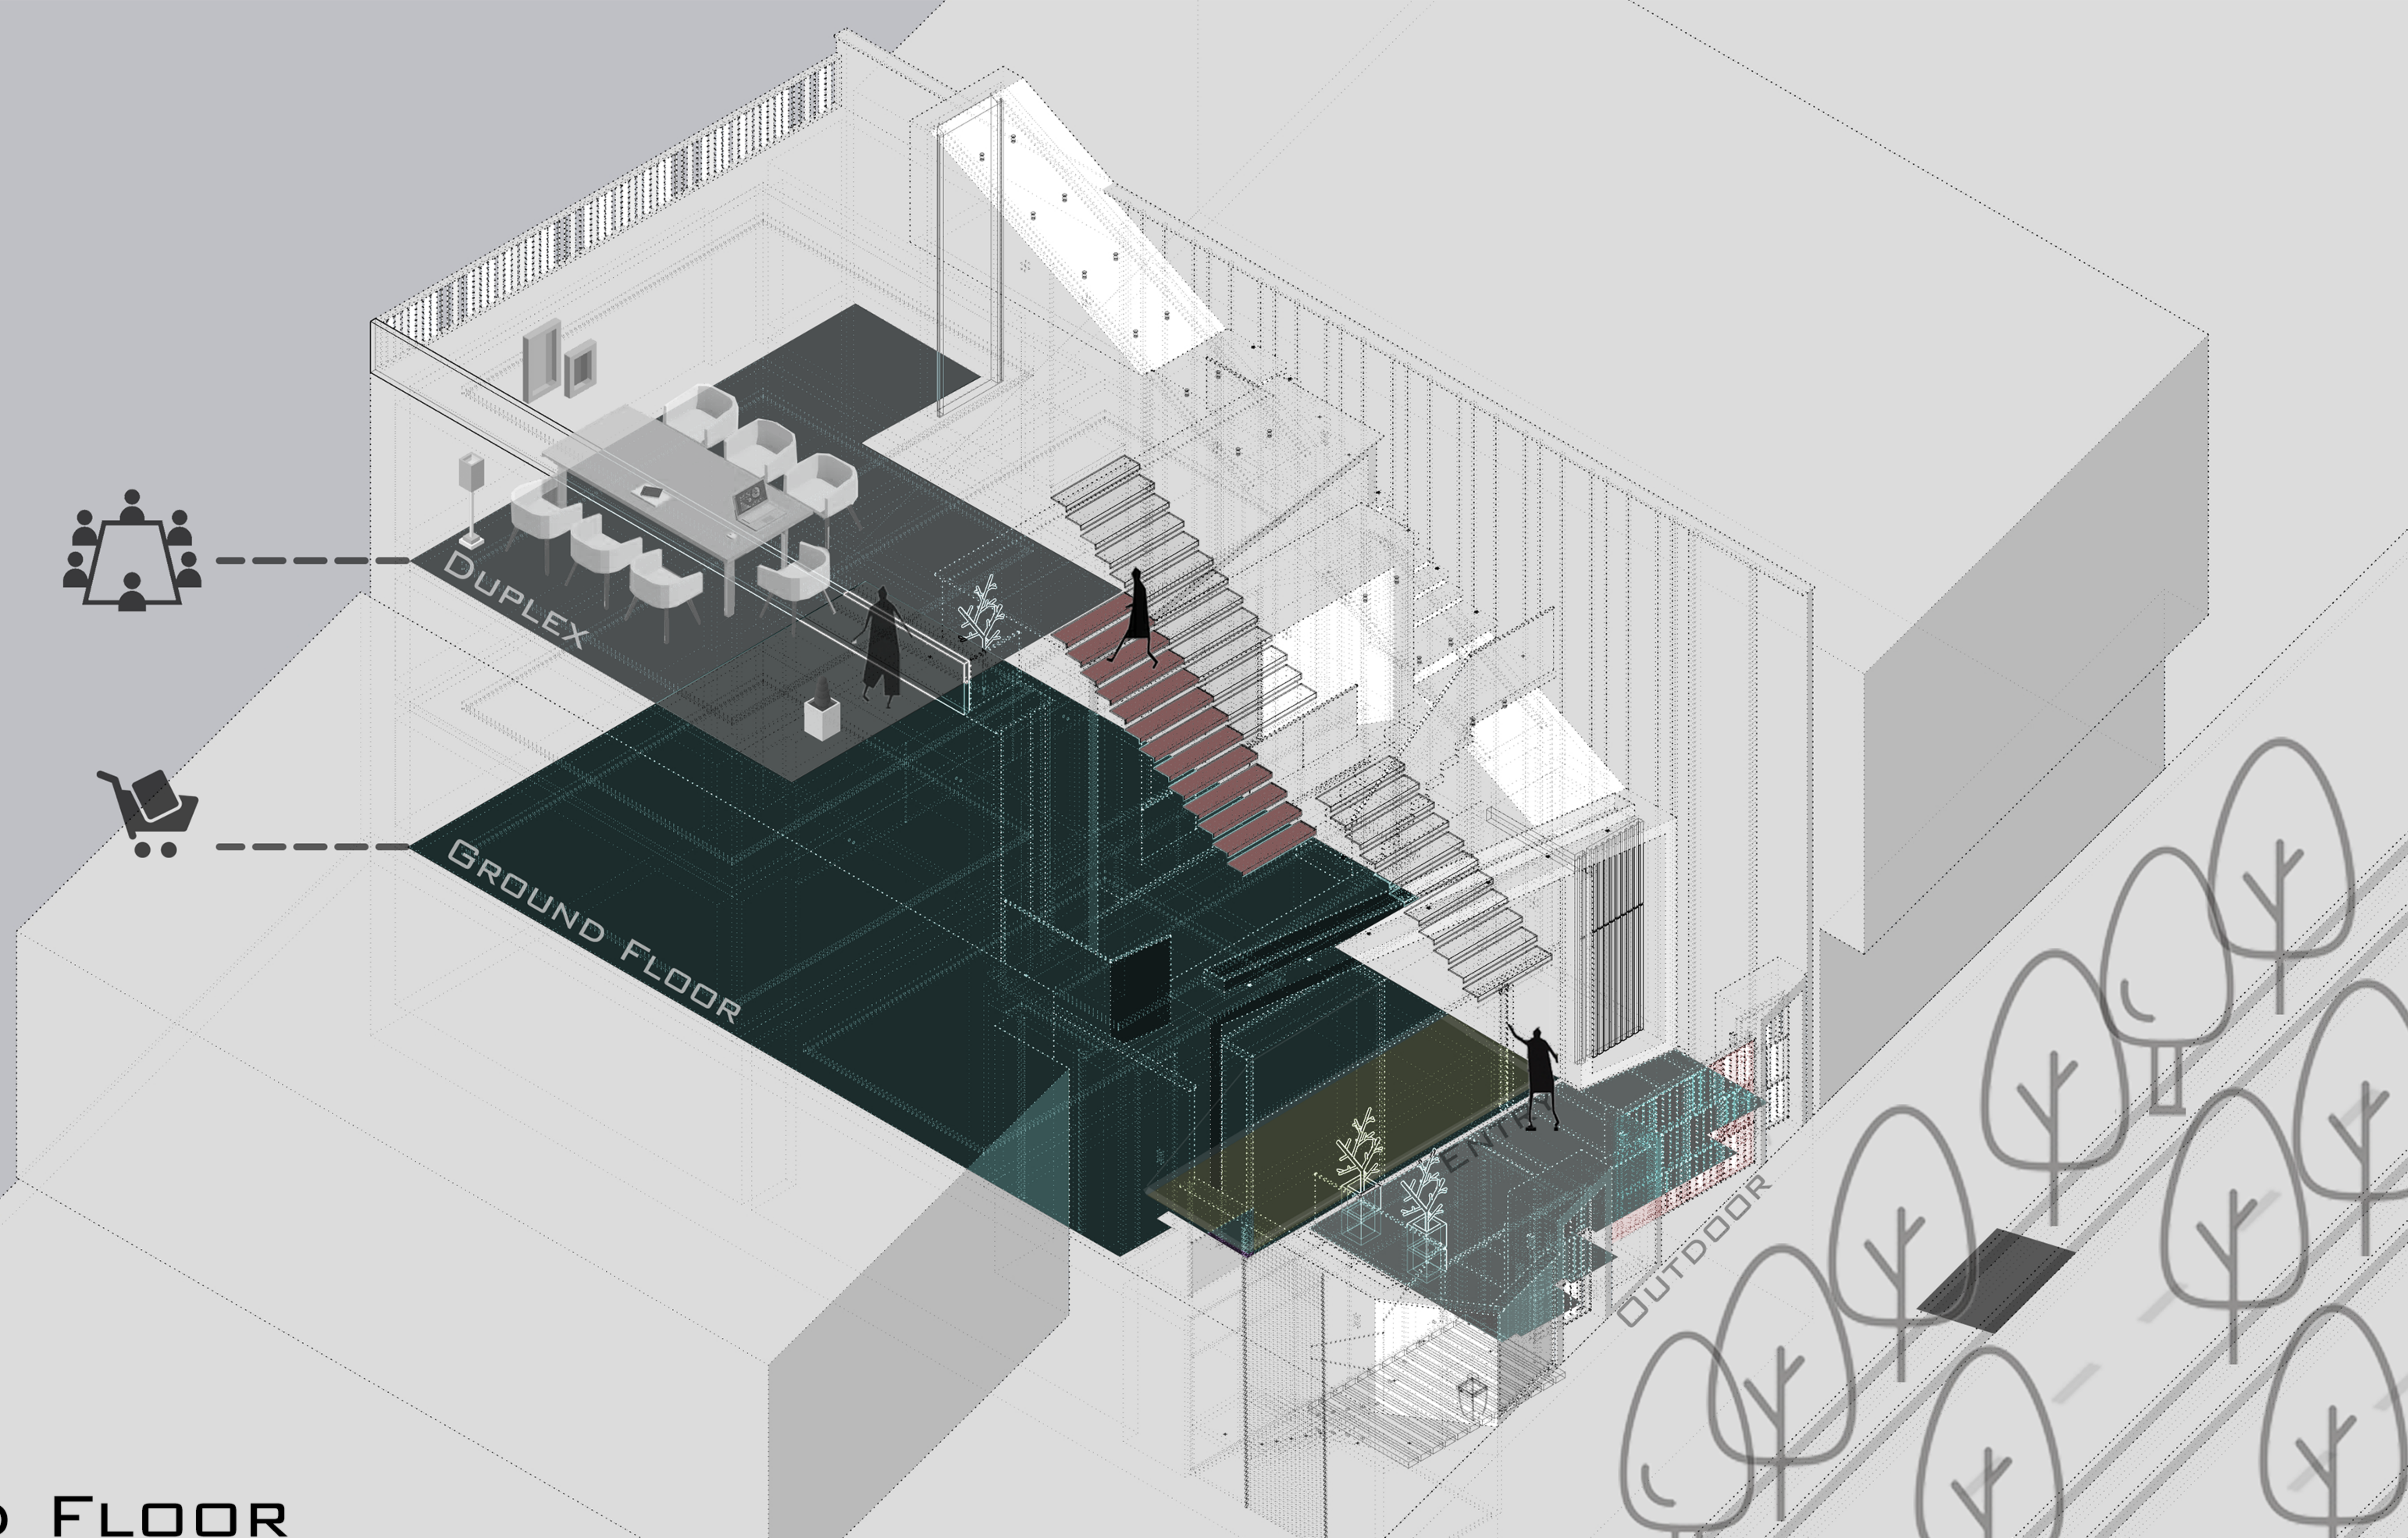


DUPLEX

GROUND FLOOR

ENTRANCE

OUTDOOR

GROUND FLOOR PLAN

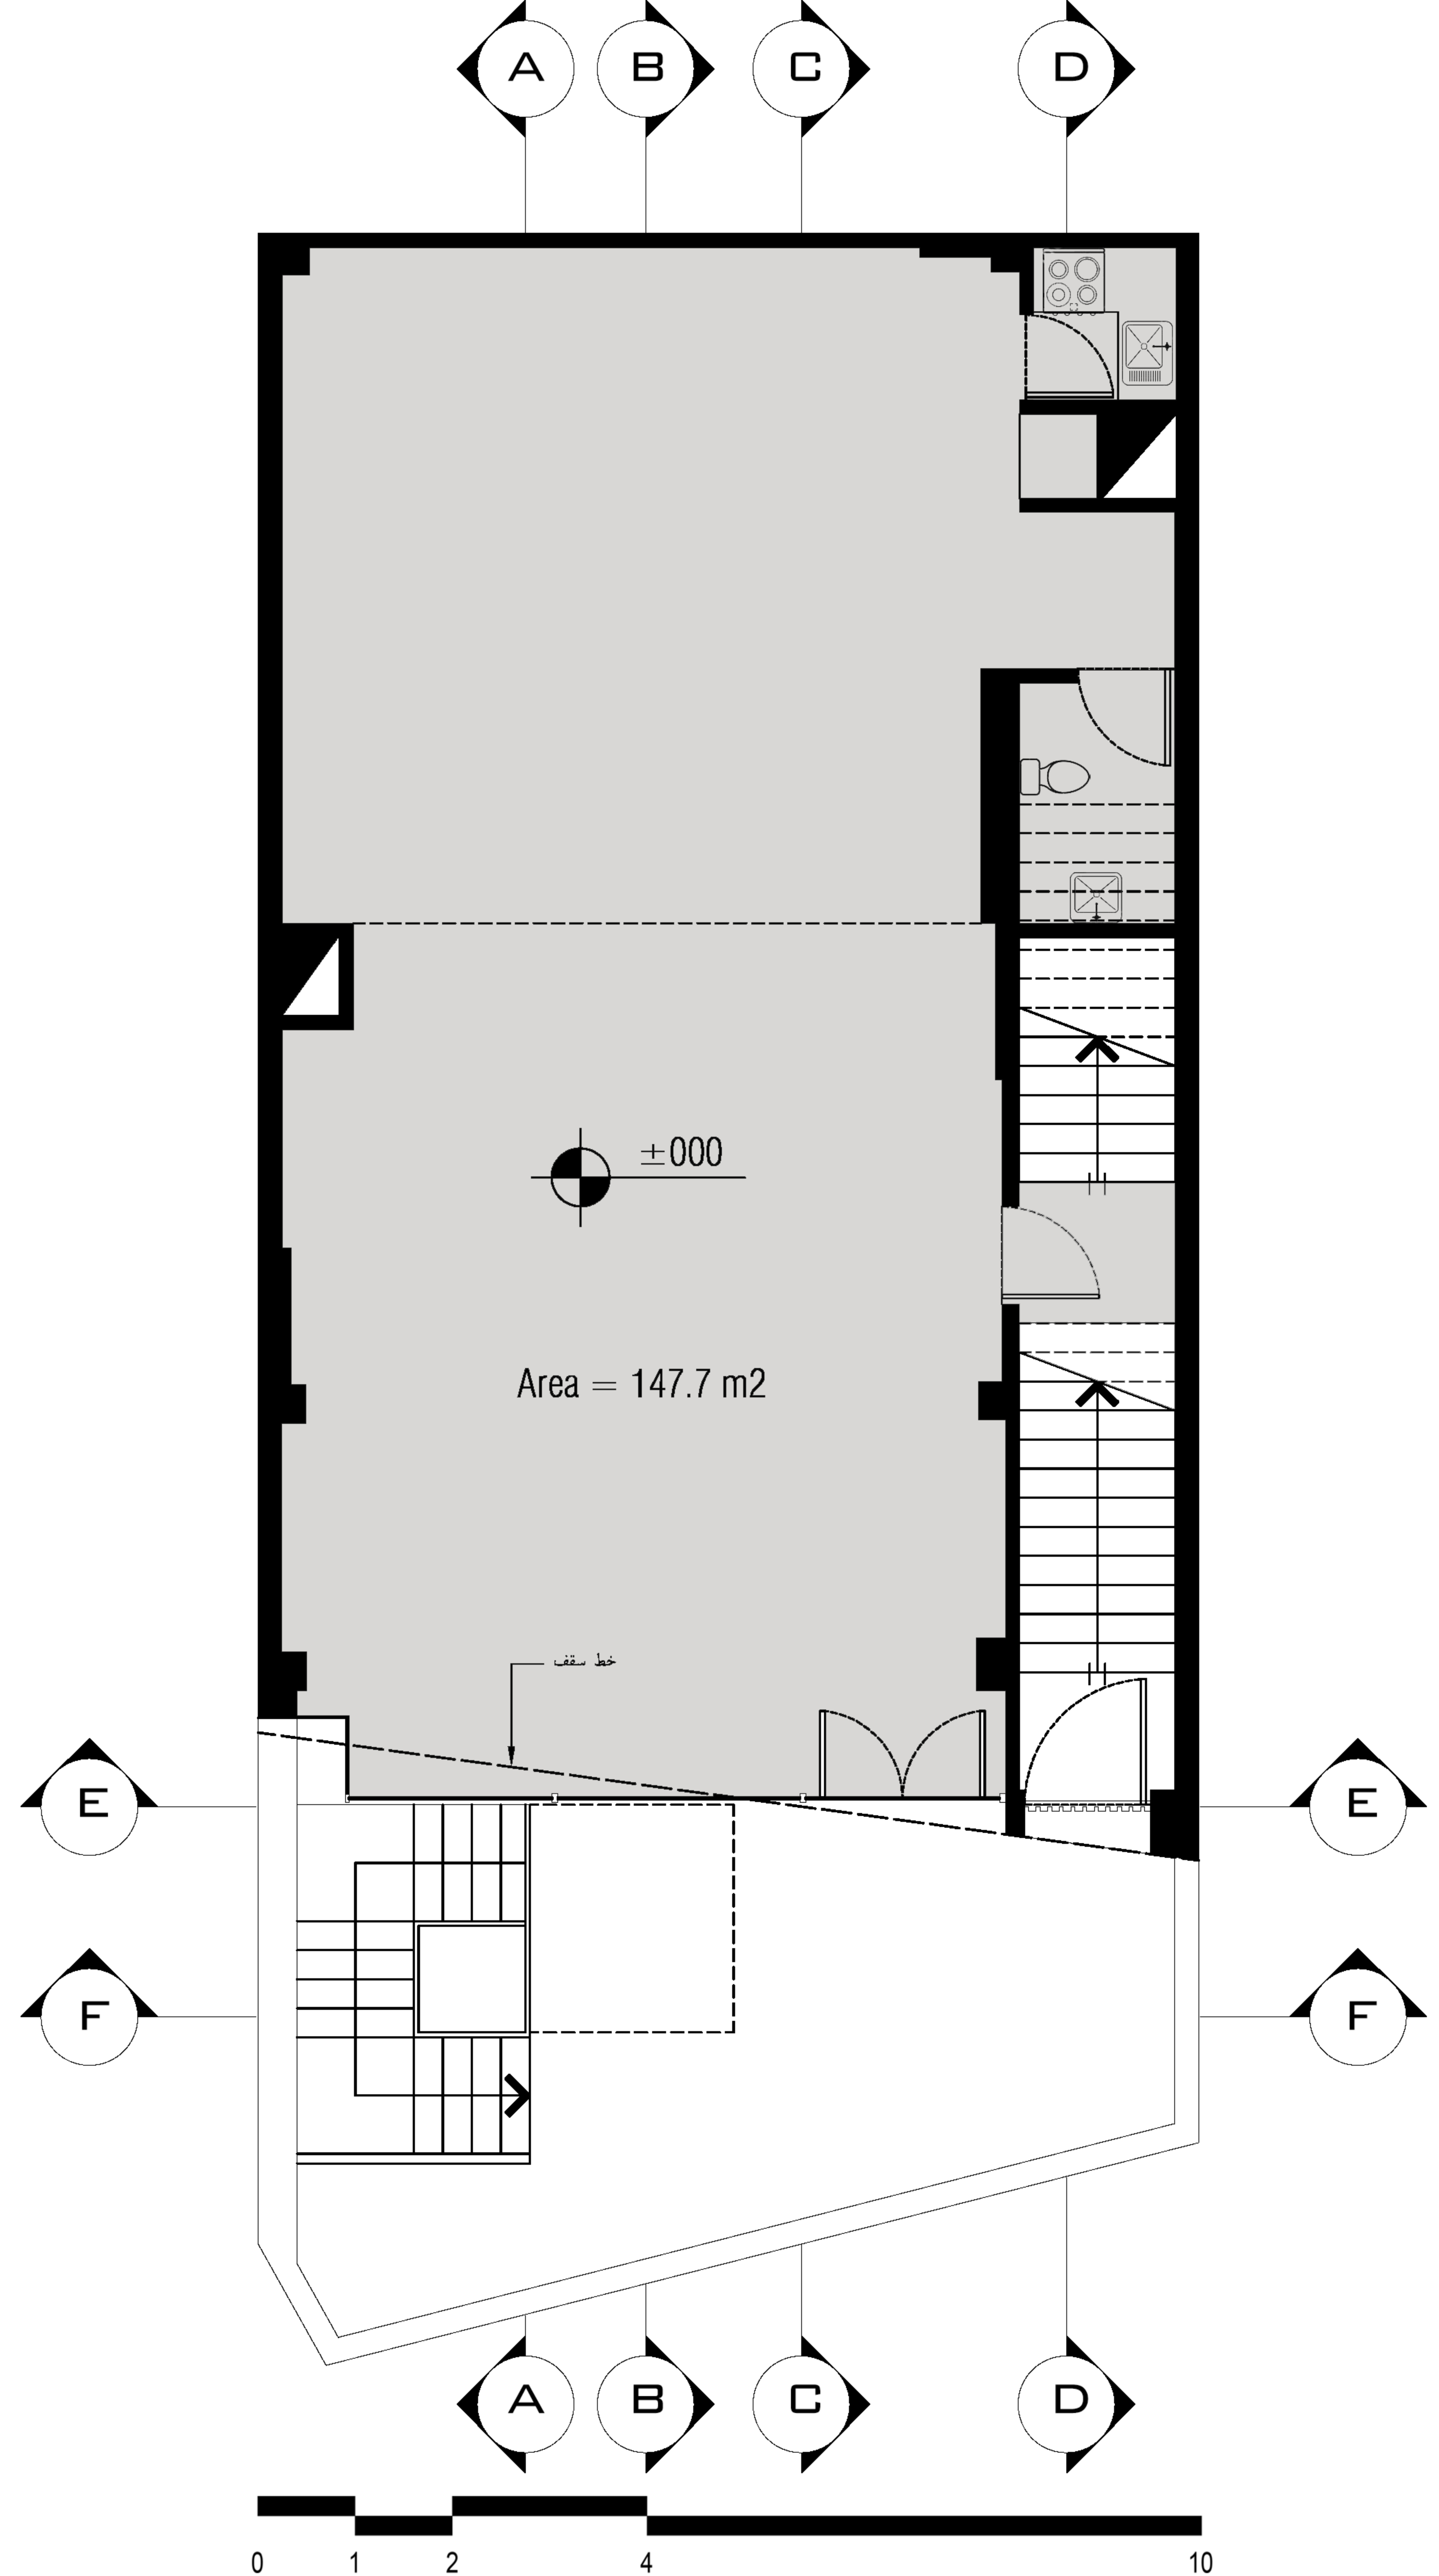

A B C D

E F E F

A B C D


0 1 2 4 10

$\pm 000$


Area = 147.7 m<sup>2</sup>

خط سقف


GROUND FLOOR PLAN

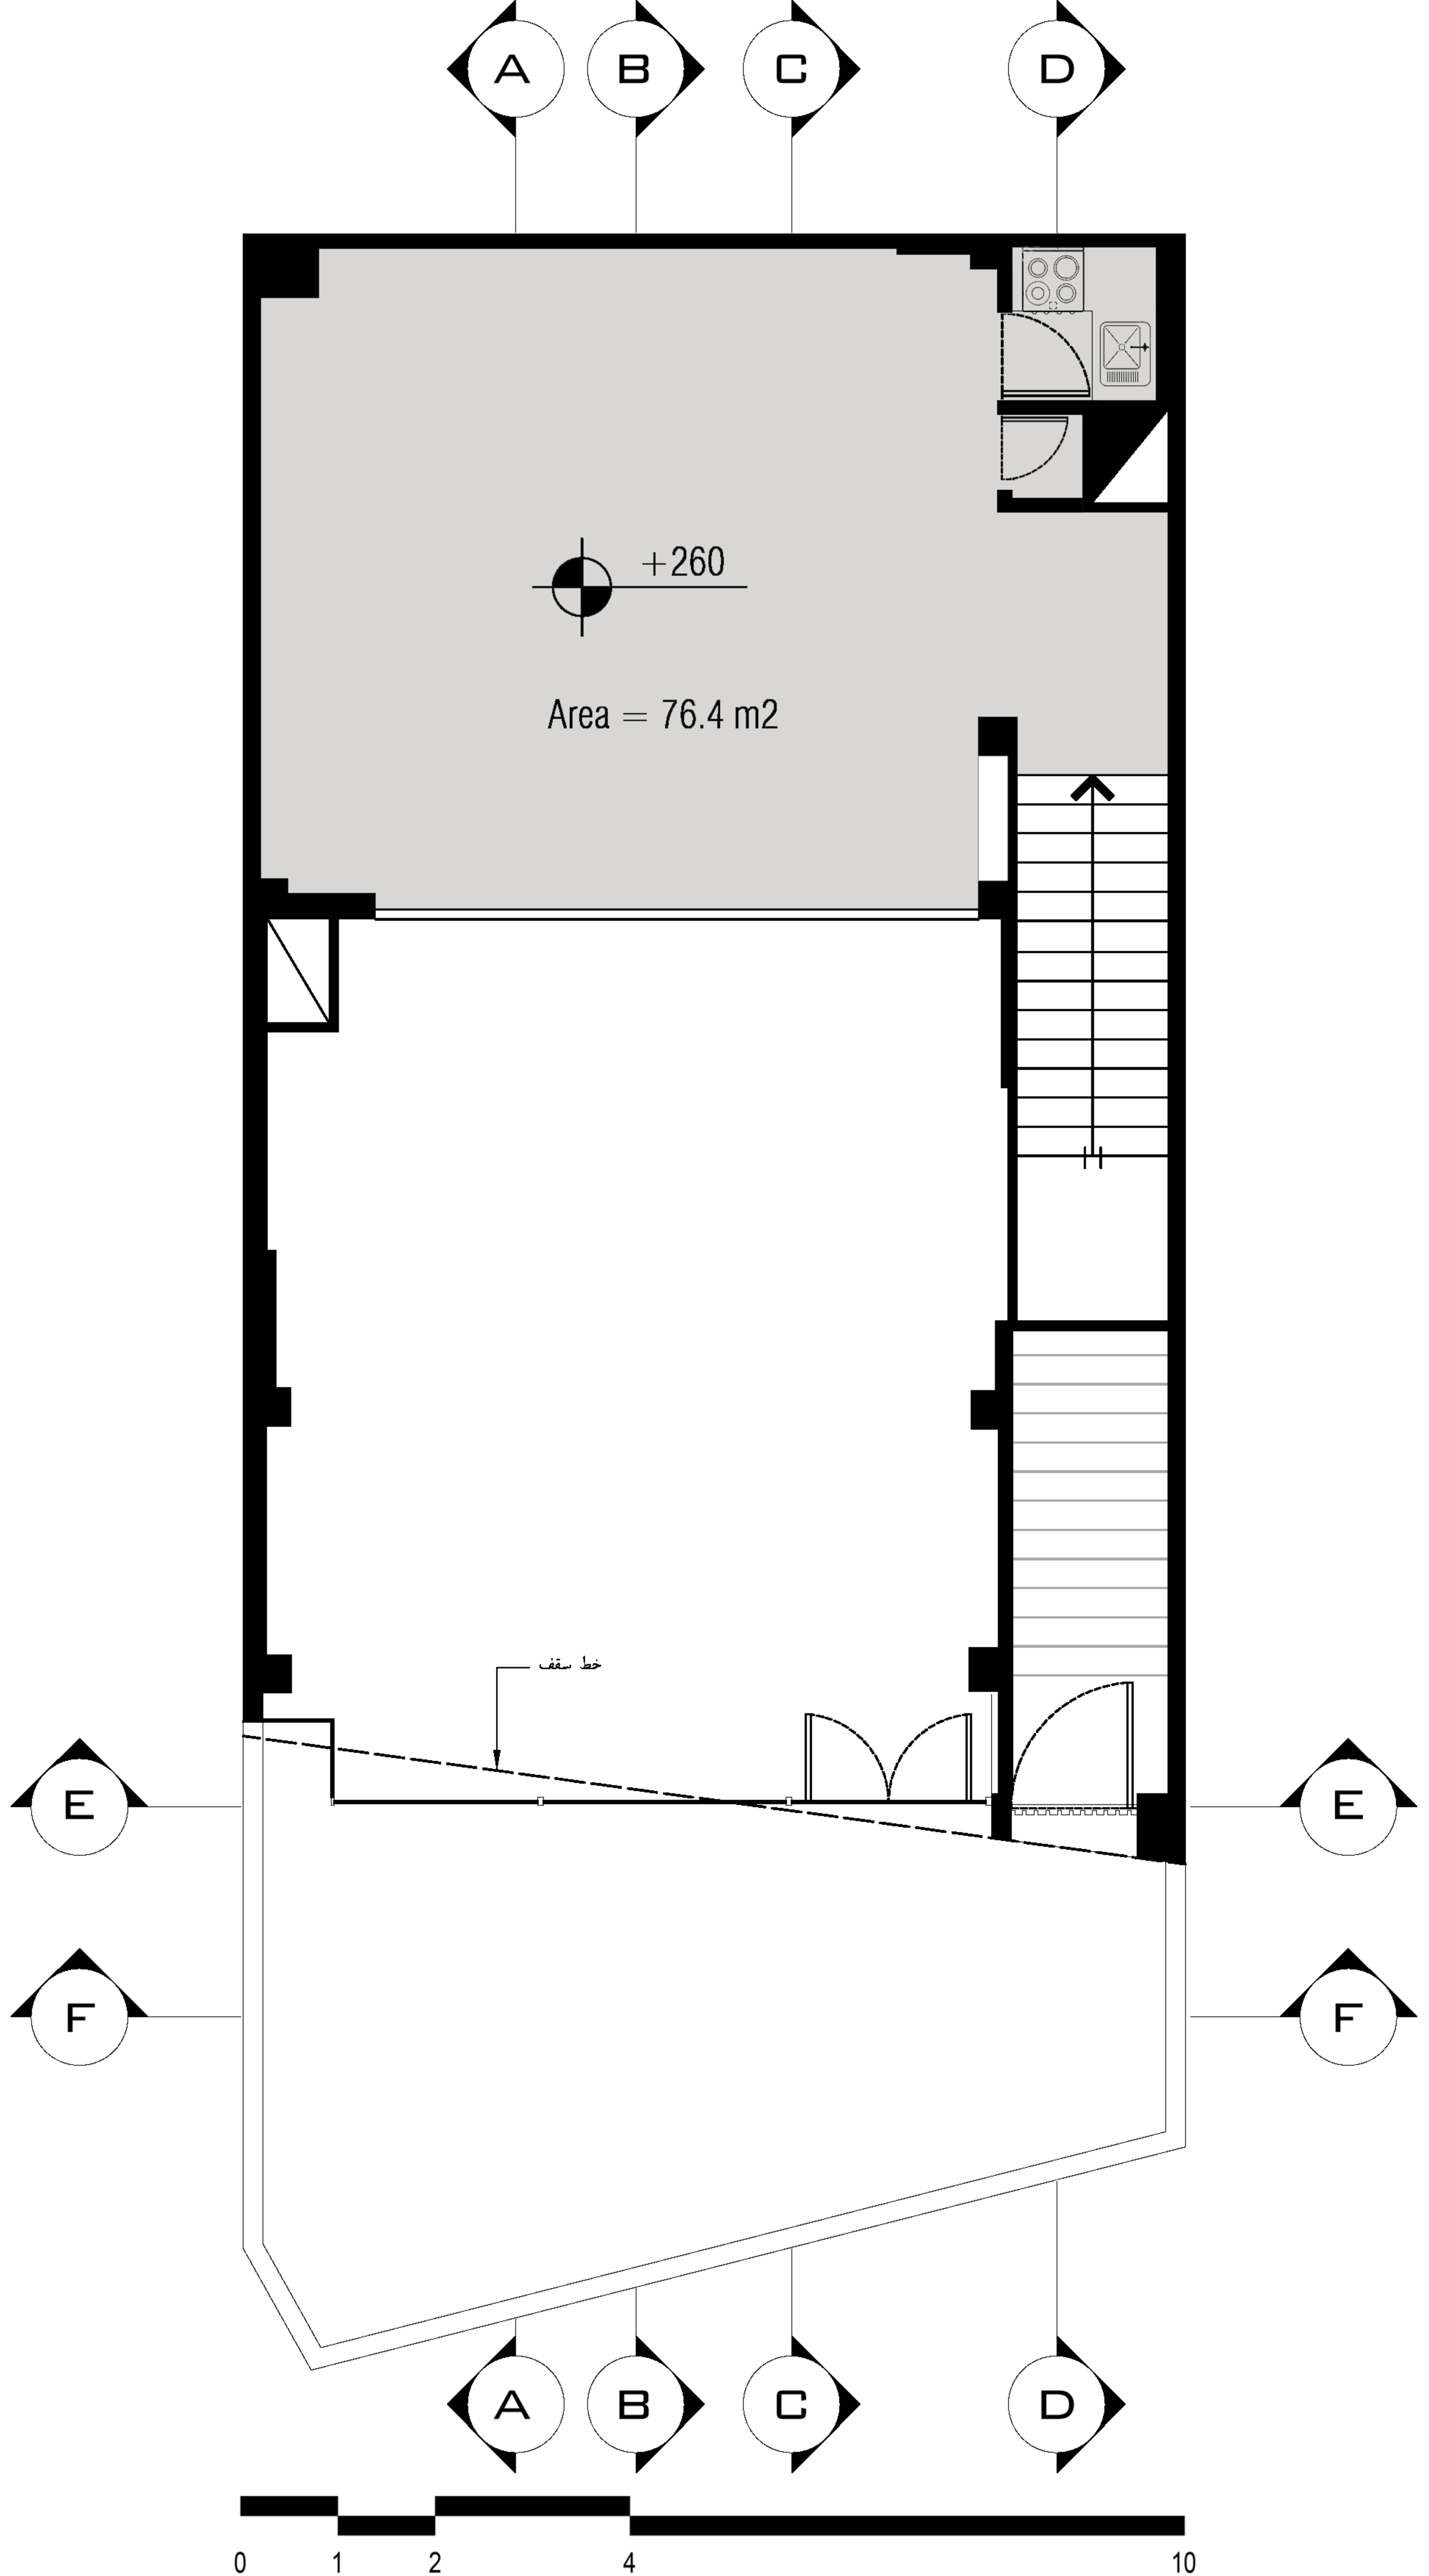


FIRST FLOOR

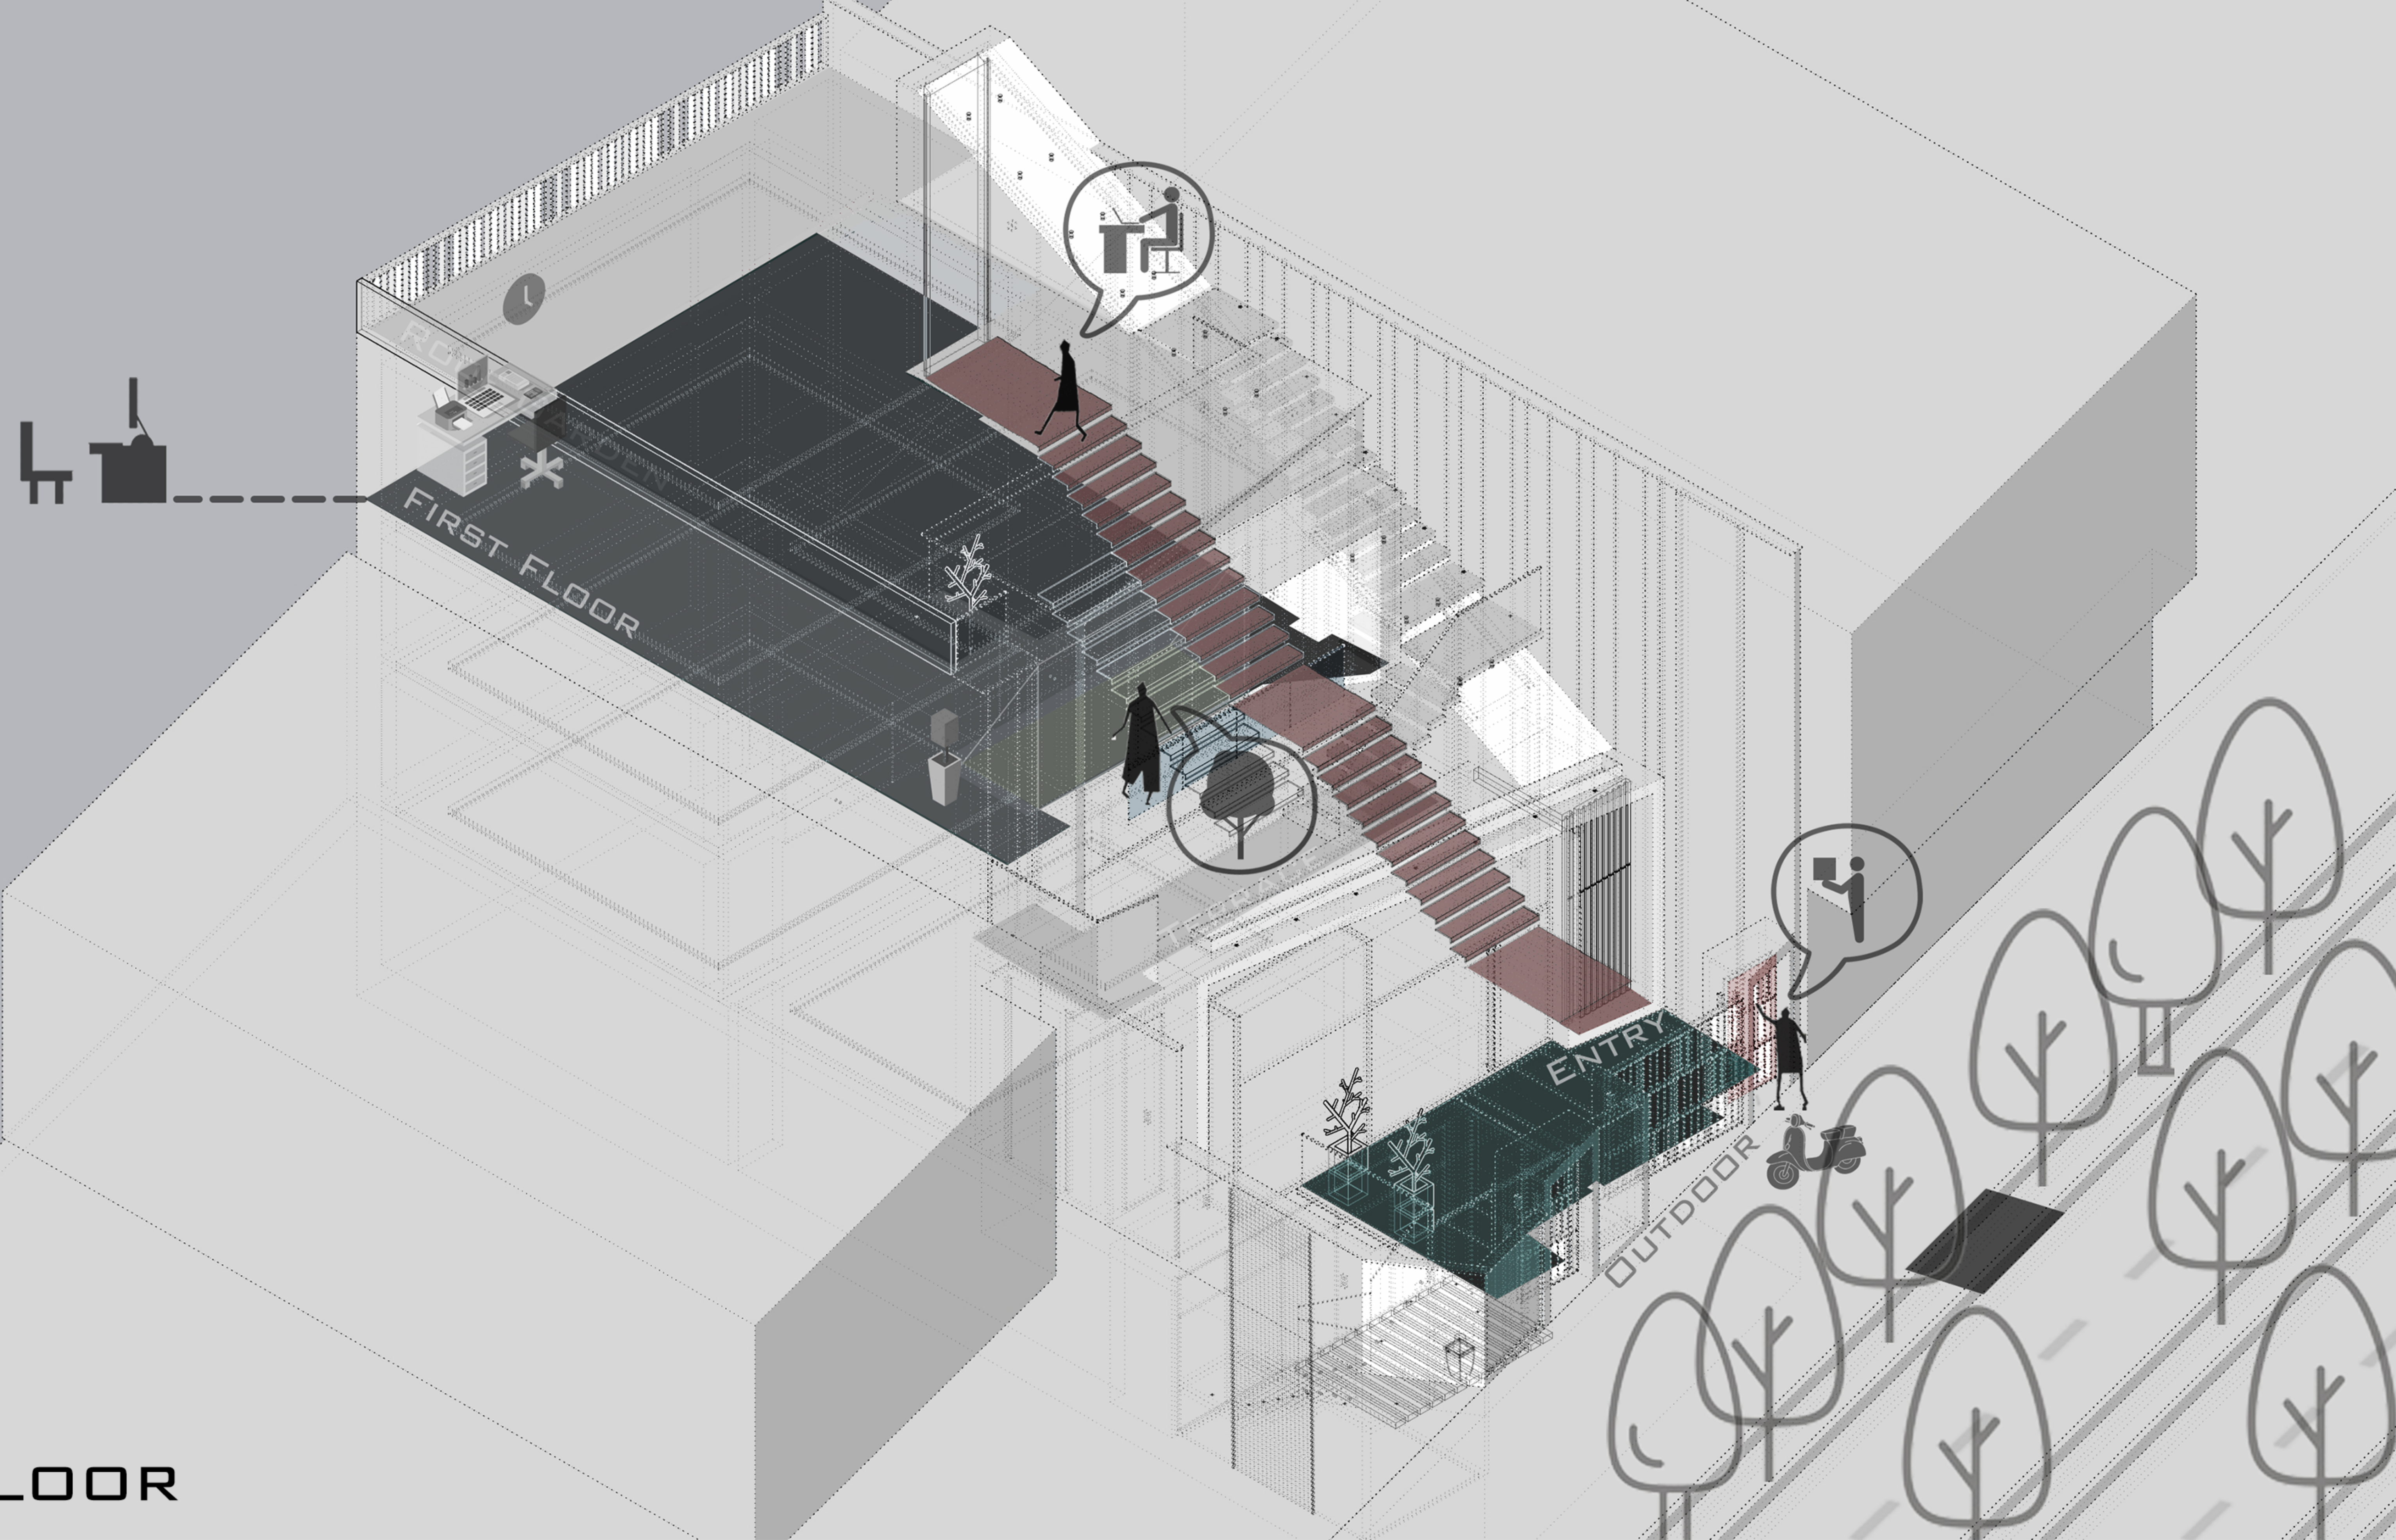



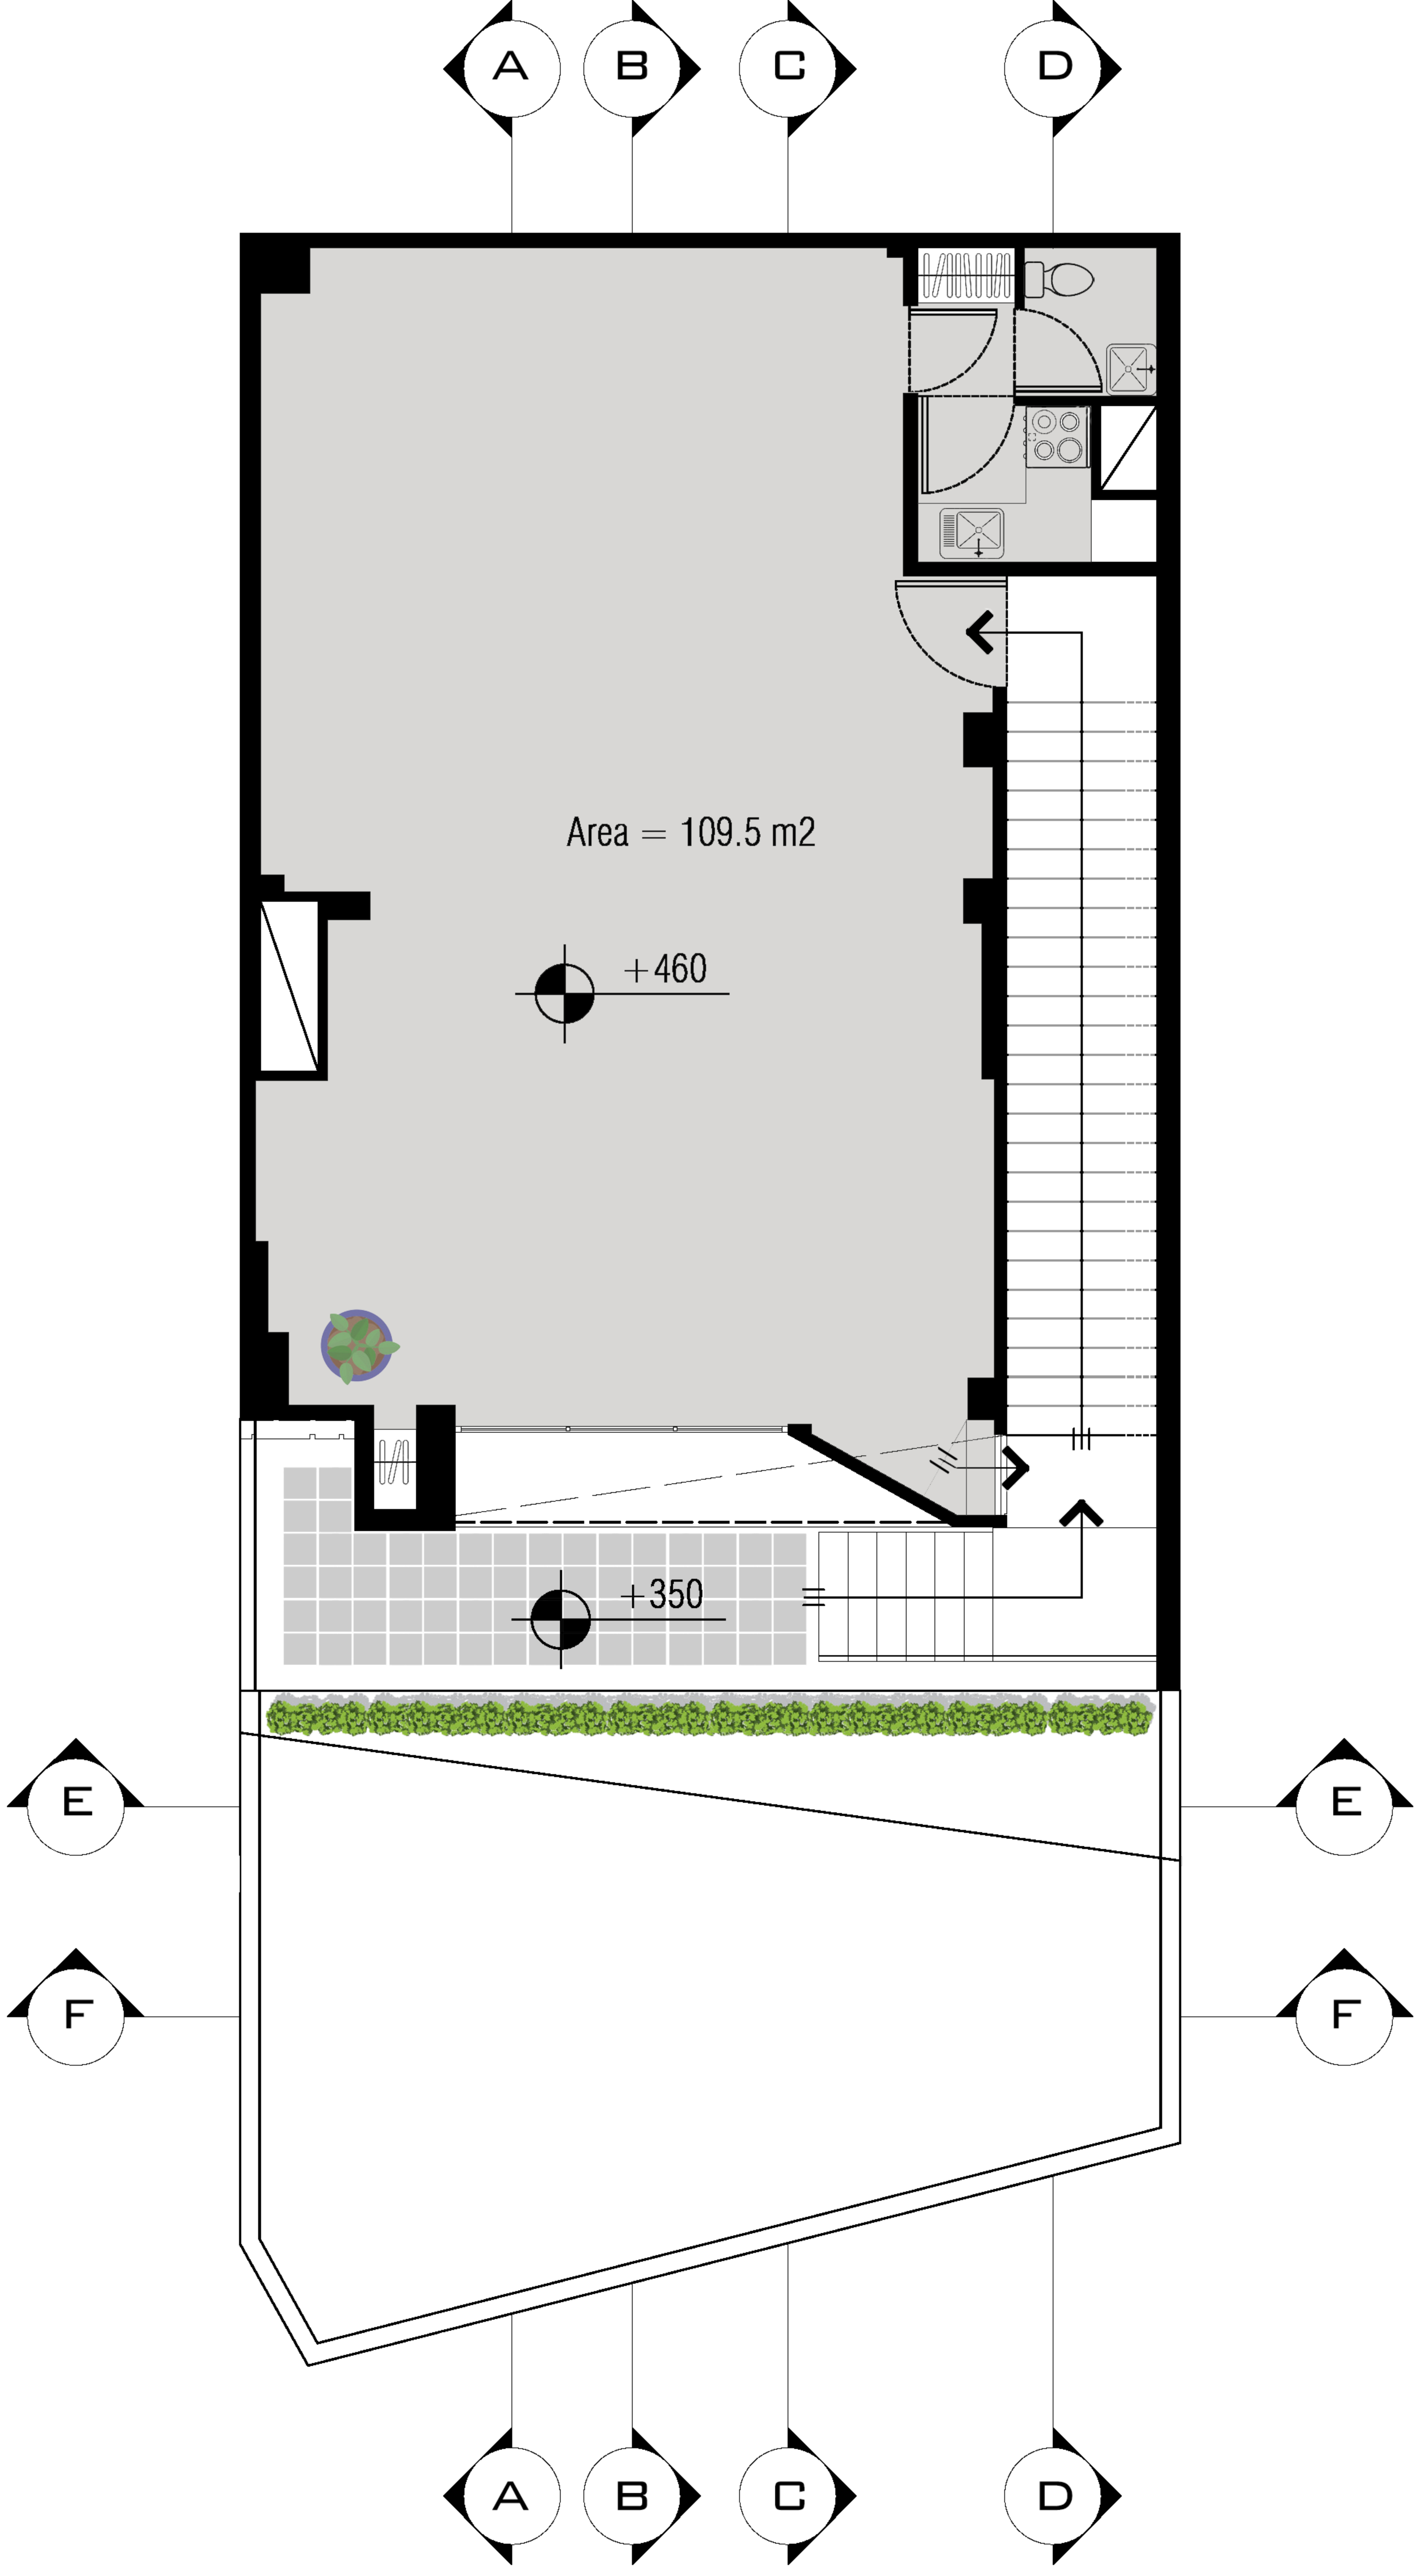

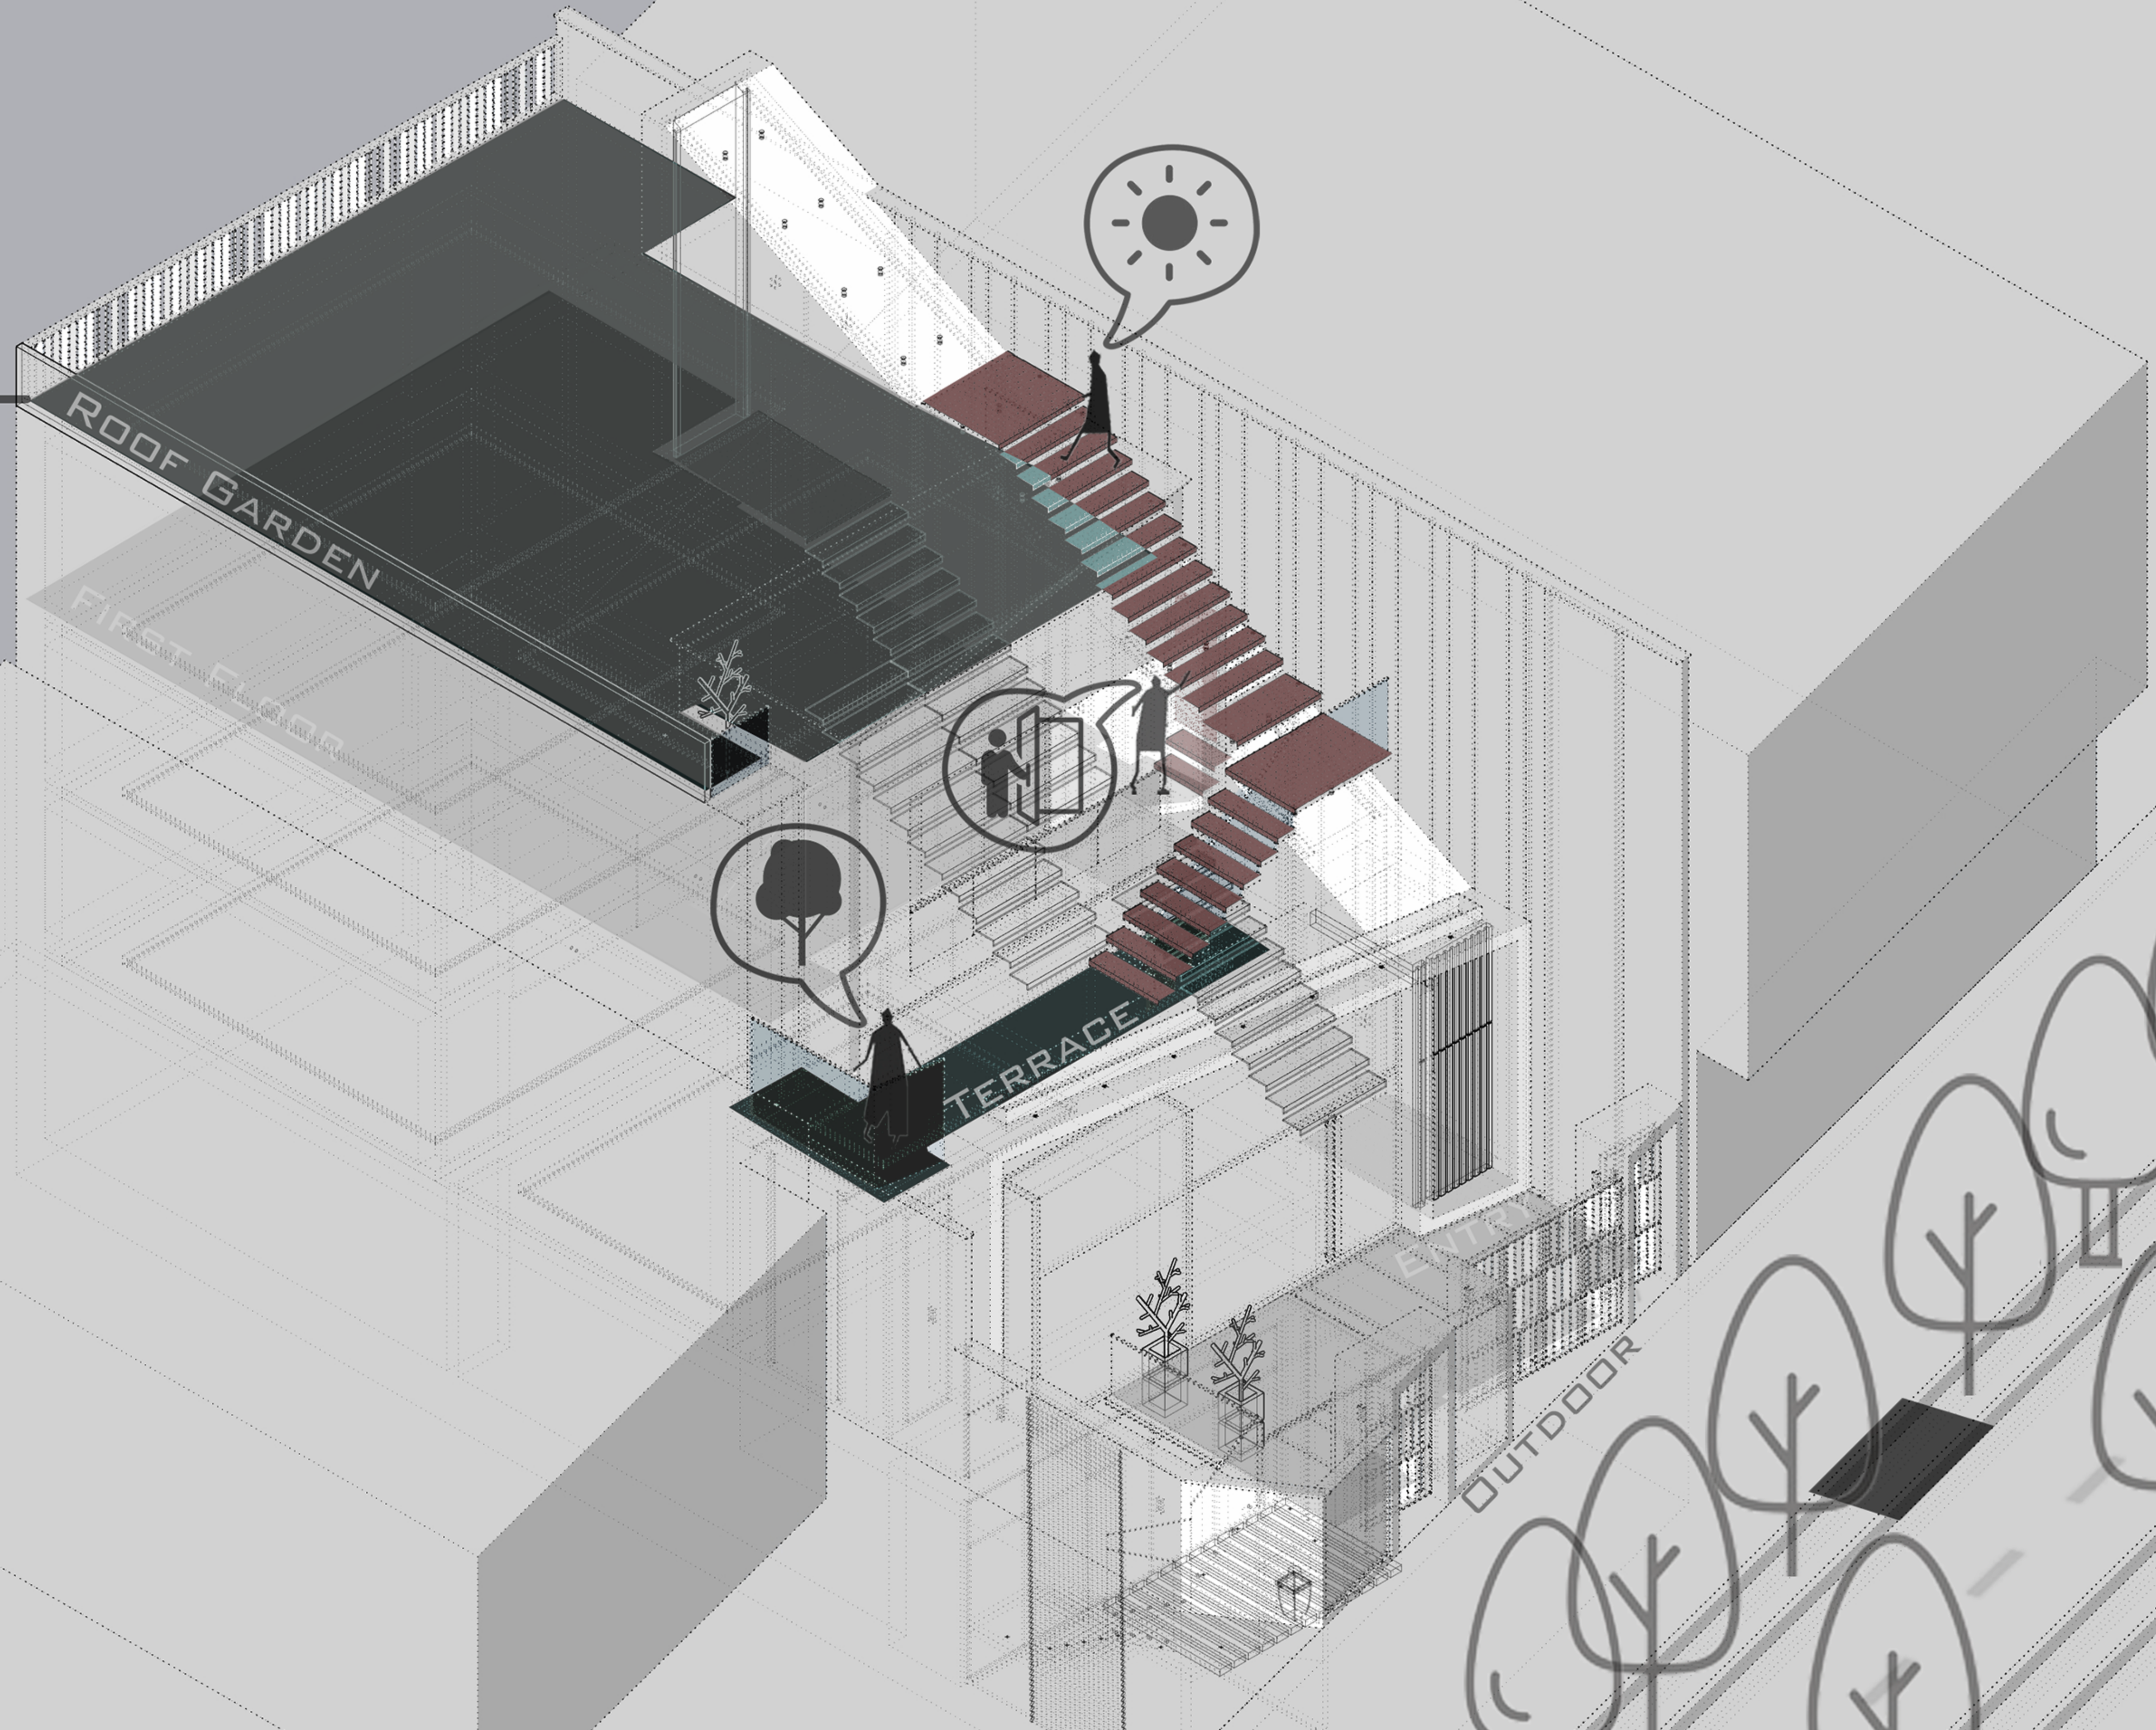

ROOF GARDEN

OUTDOOR


ROOF GARDEN

FIRST FLOOR

TERRACE


ENTRY

# SITE PLAN

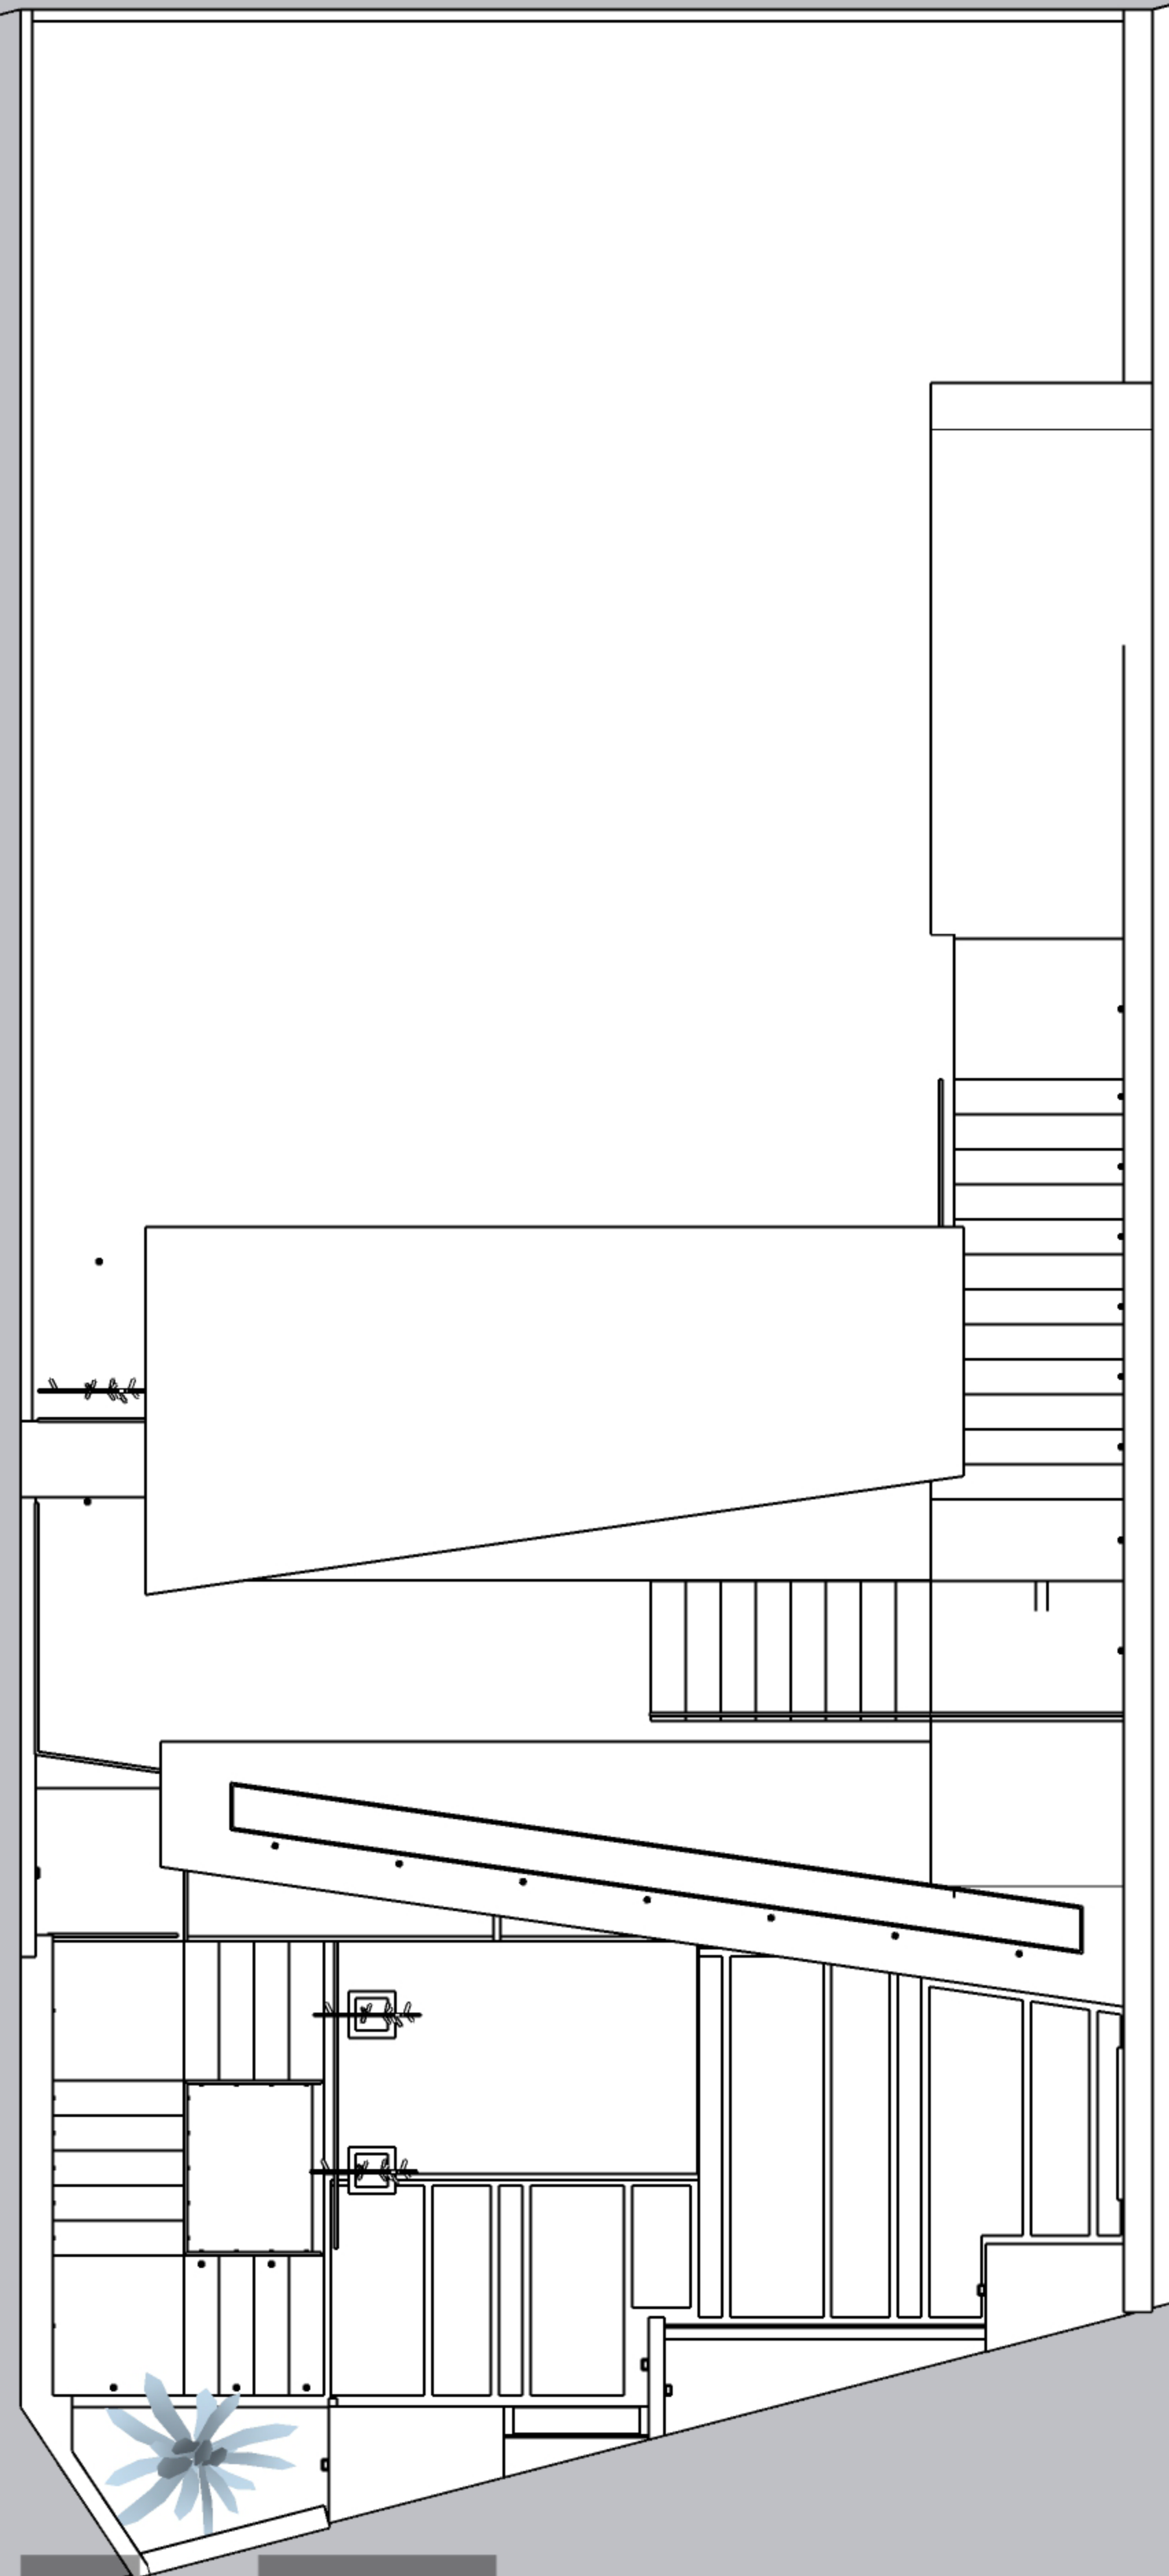


0 1 2 4 10


SECTION A-A

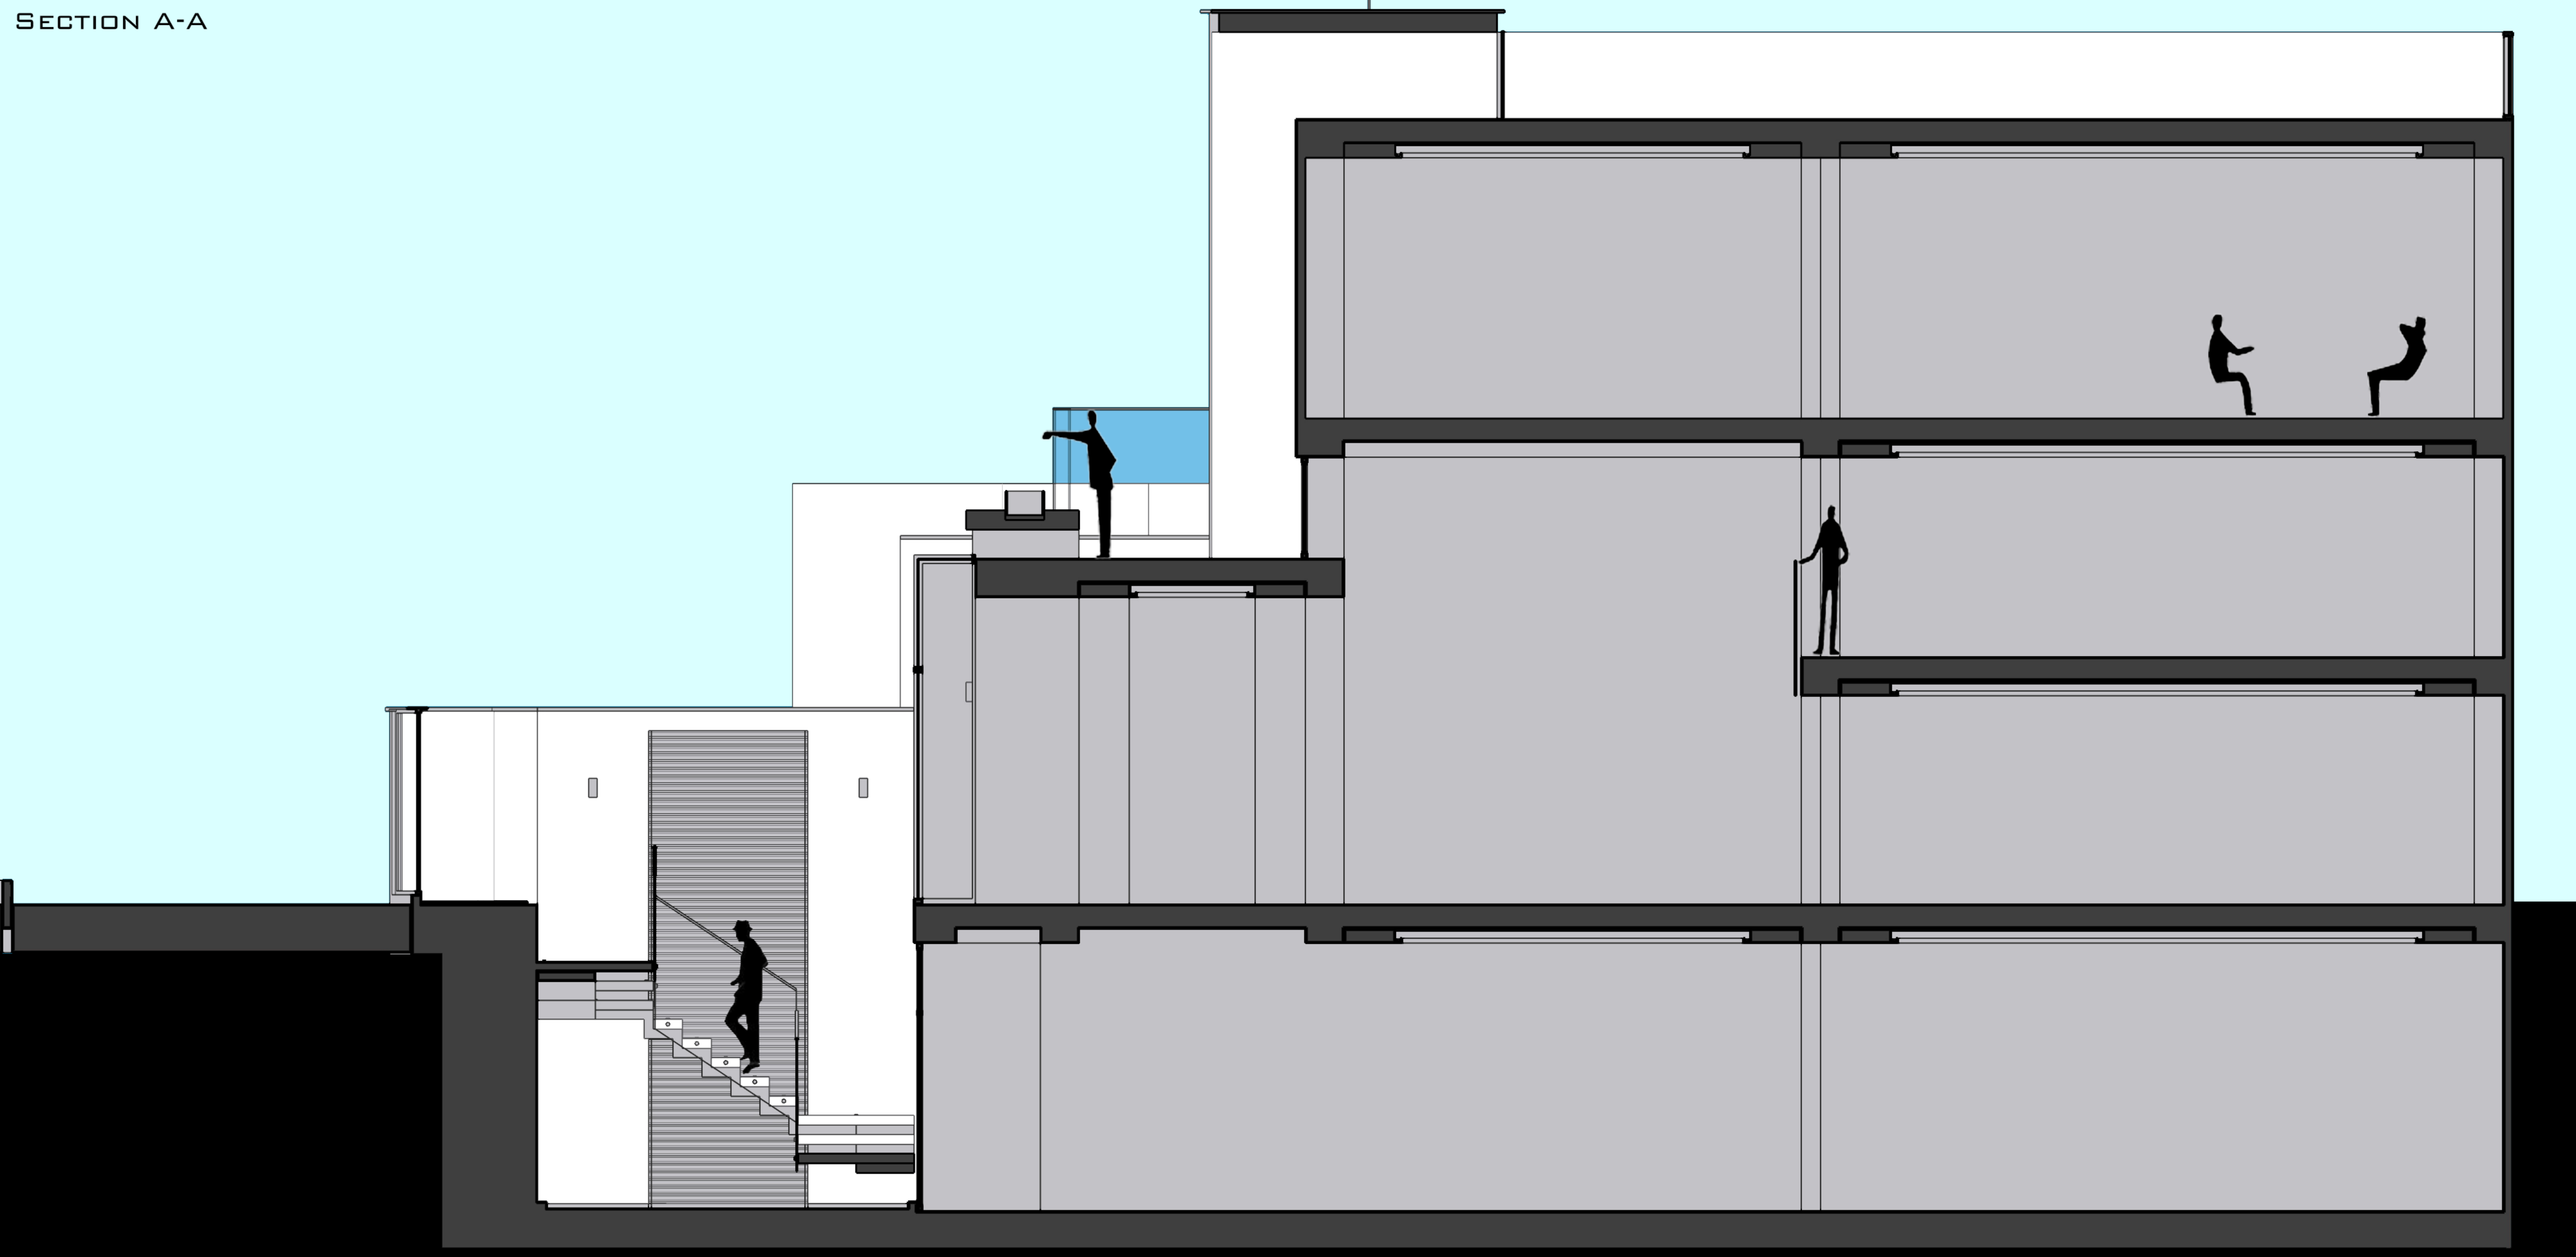

SECTION B-B

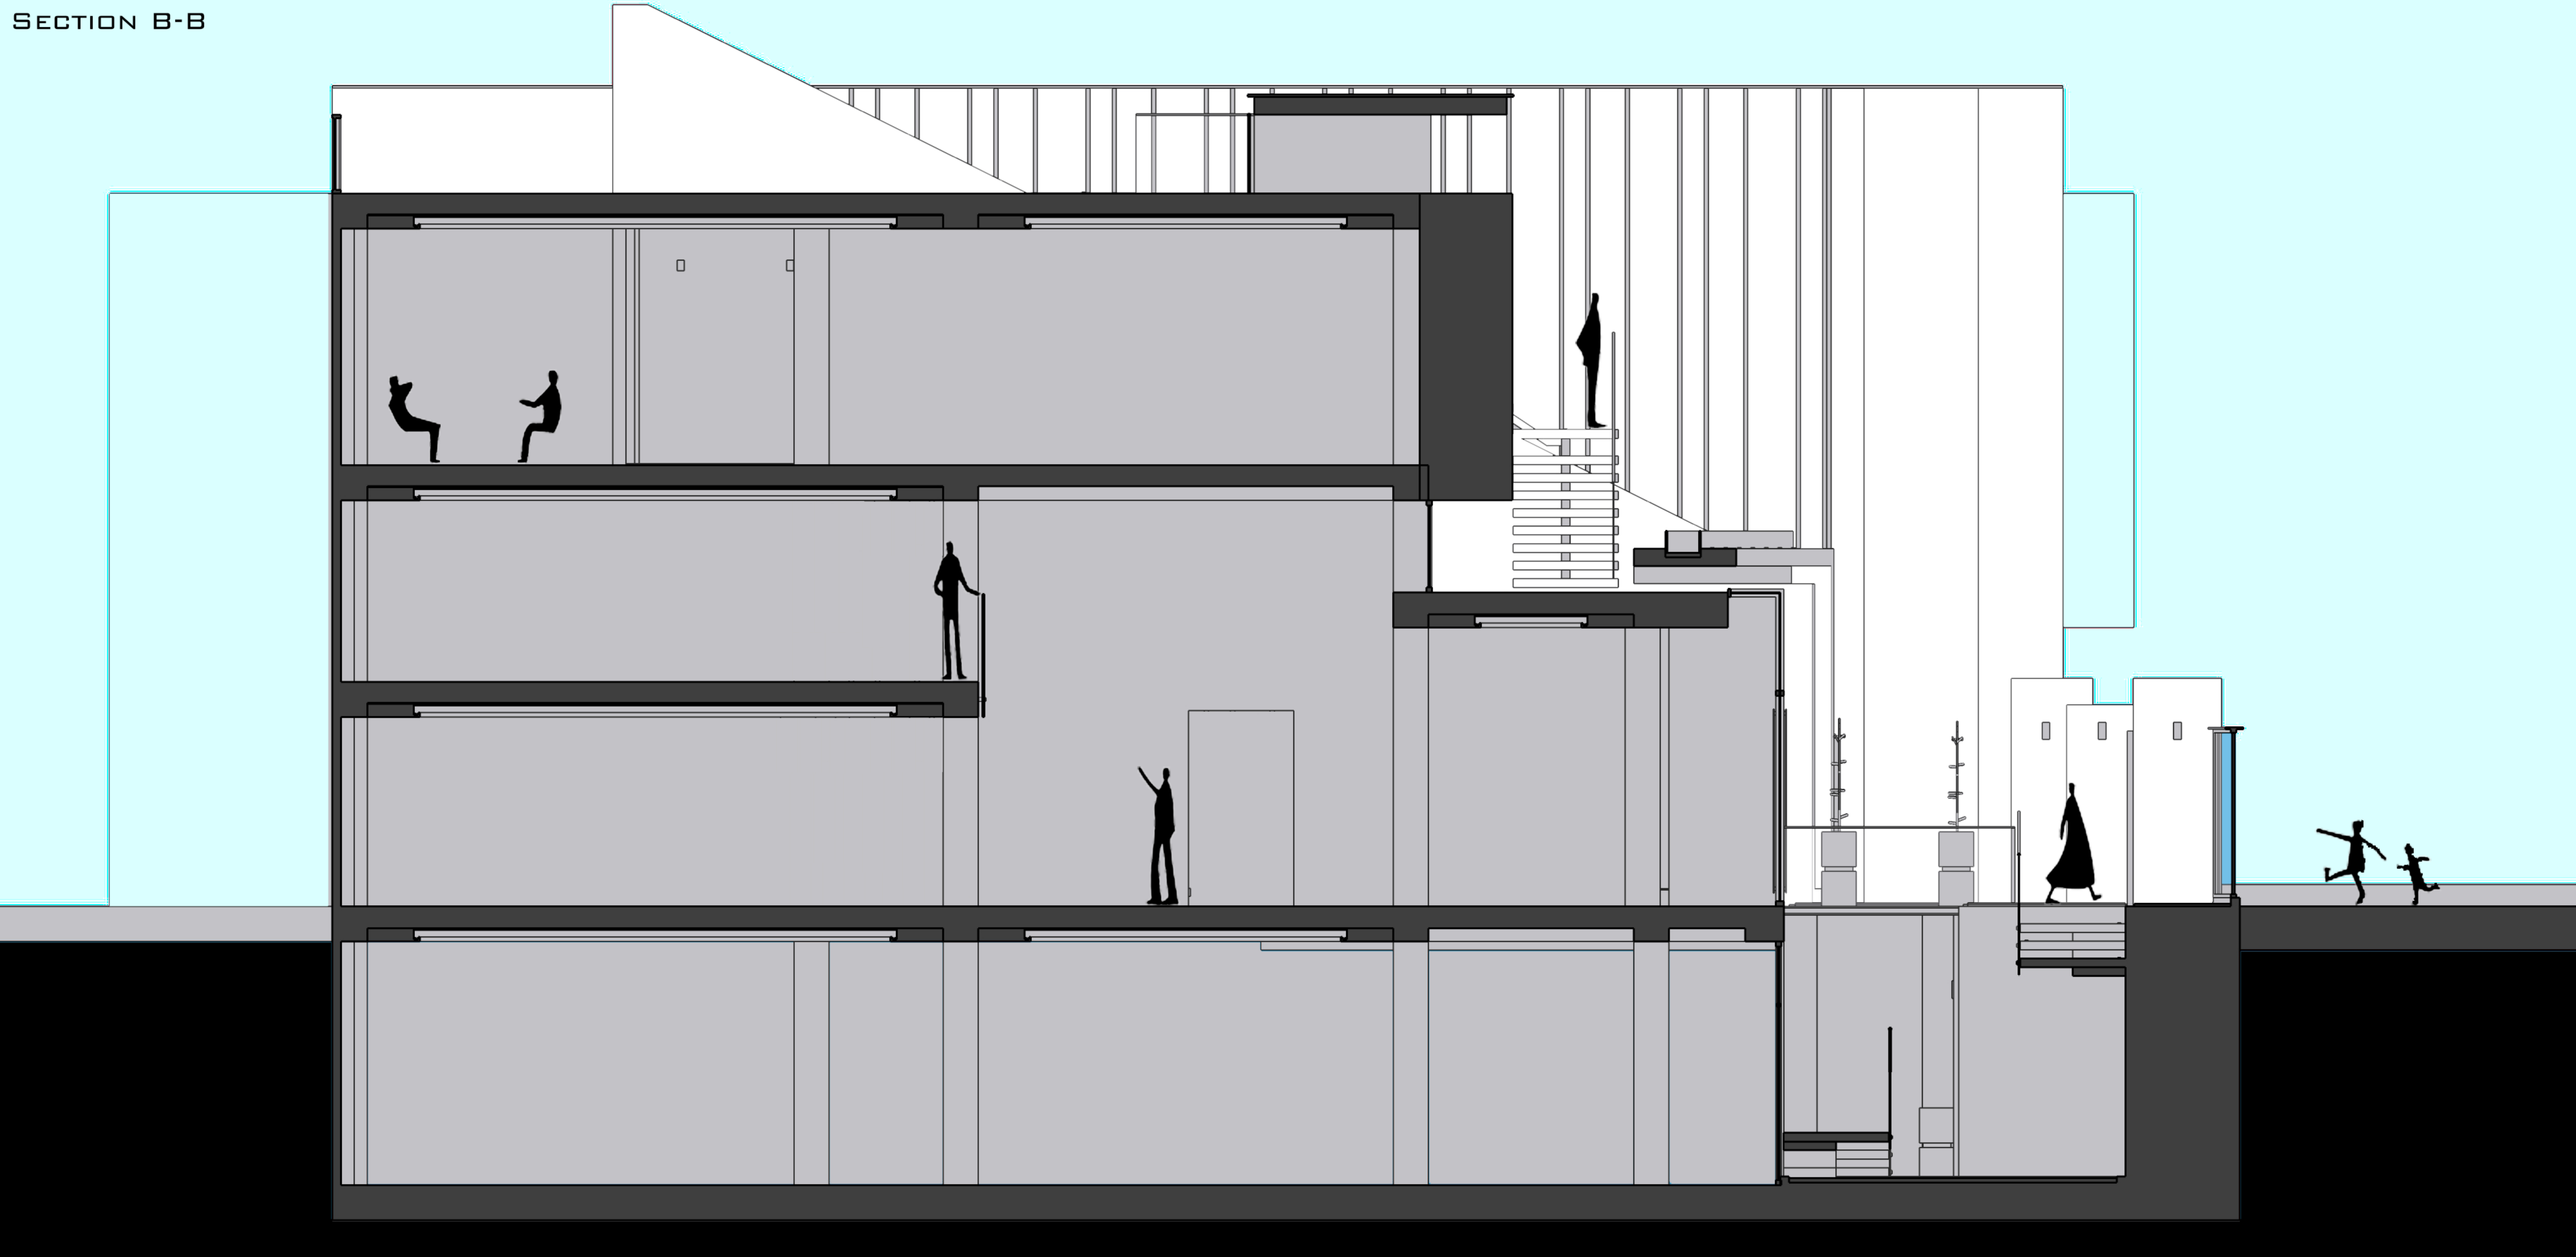

SECTION D-D

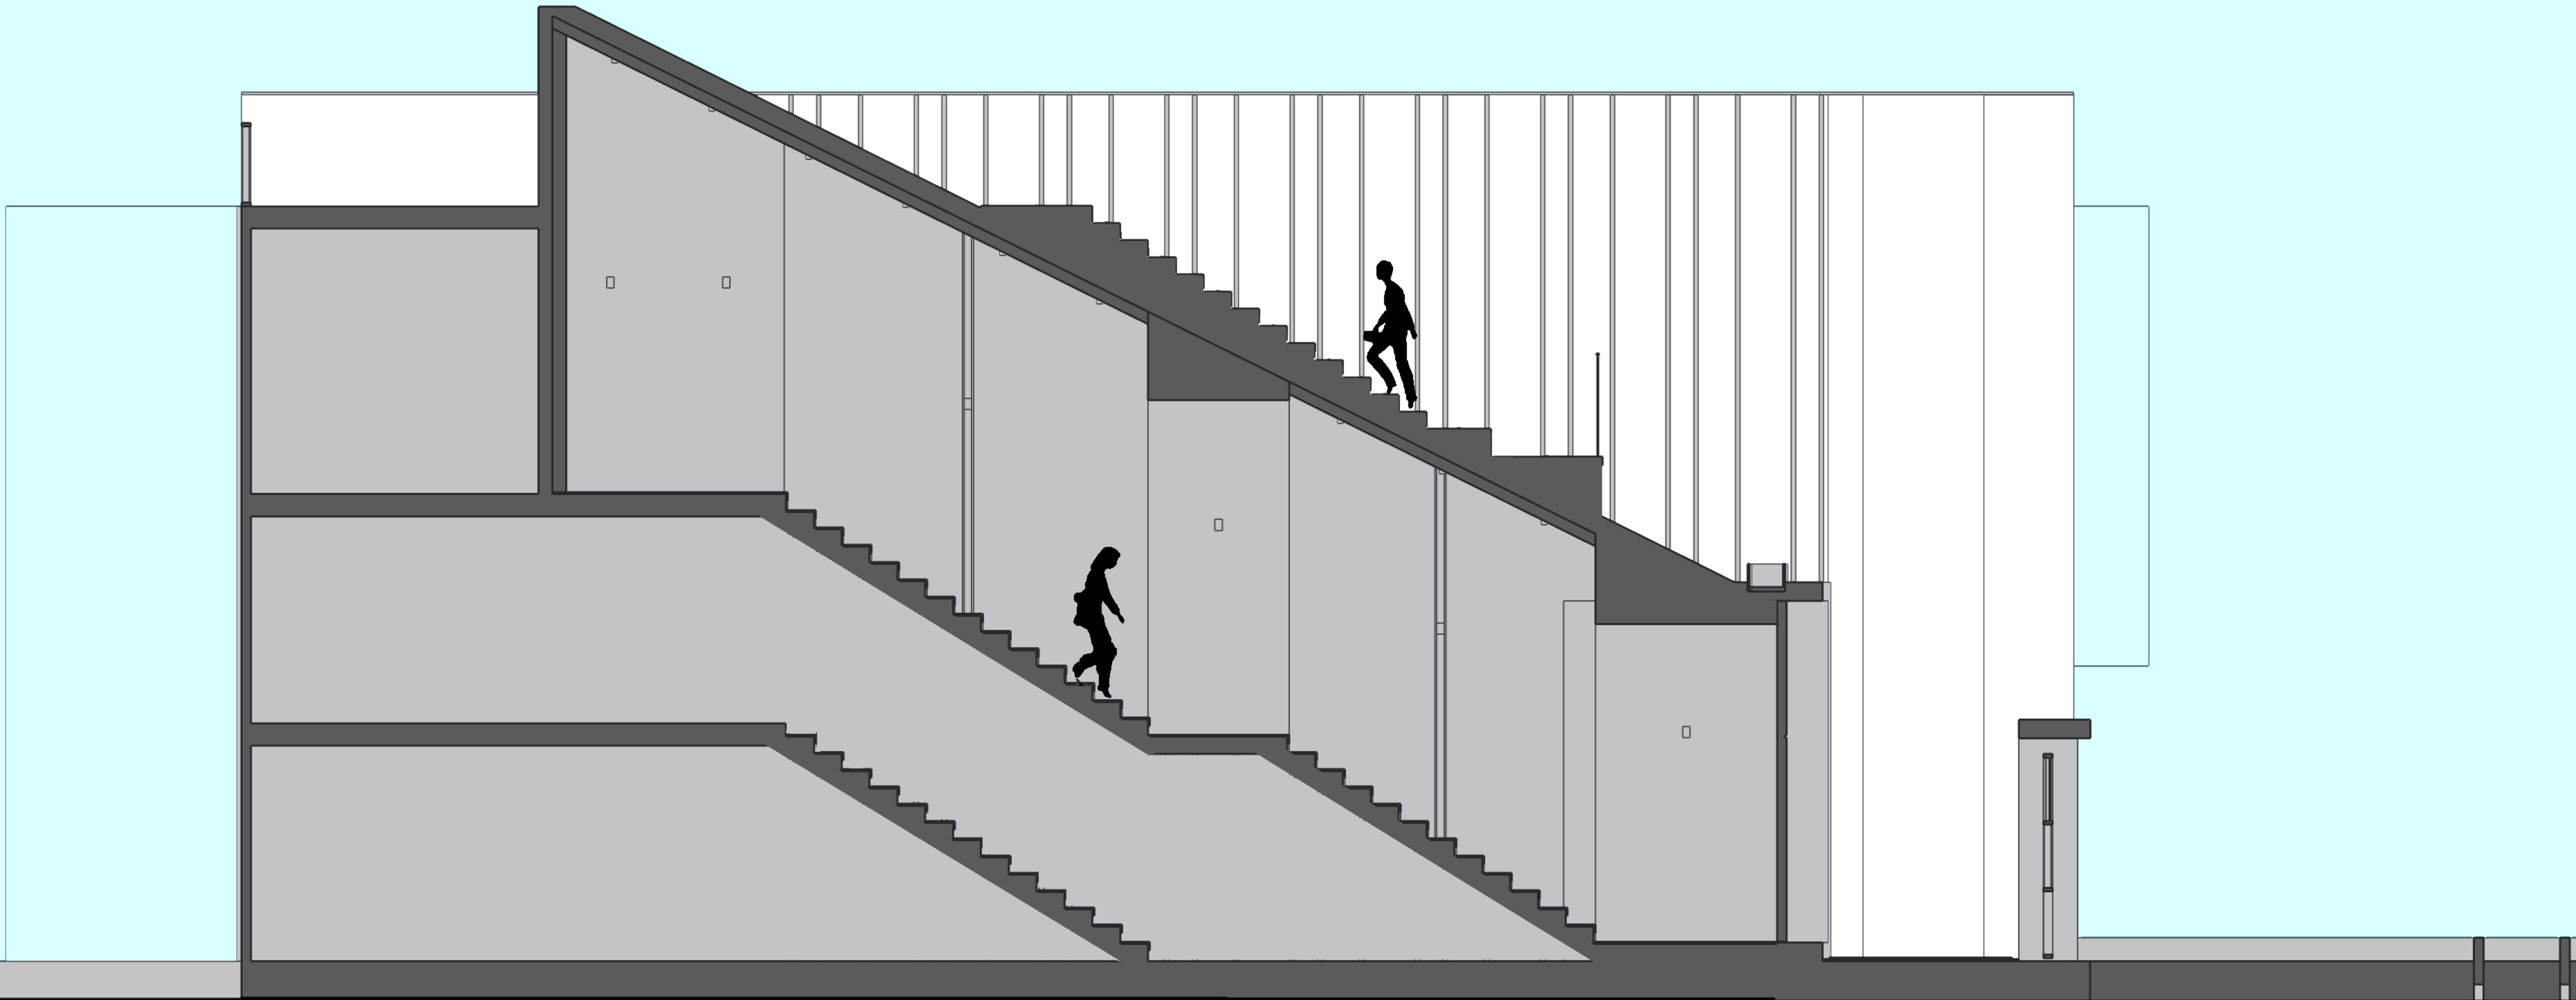

SECTION E-E



SECTION F-F

