



| Legend                 | Scale: 1/200 |
|------------------------|--------------|
| Parking                | 01           |
| Storage Room           | 02           |
| Bar                    | 03           |
| Playroom               | 04           |
| Cinema                 | 05           |
| Spa                    | 06           |
| Closet                 | 07           |
| Swimming pool (indoor) | 08           |
| Sauna                  | 09           |
| Cold storage           | 10           |
| Store                  | 11           |
| Staff room             | 12           |

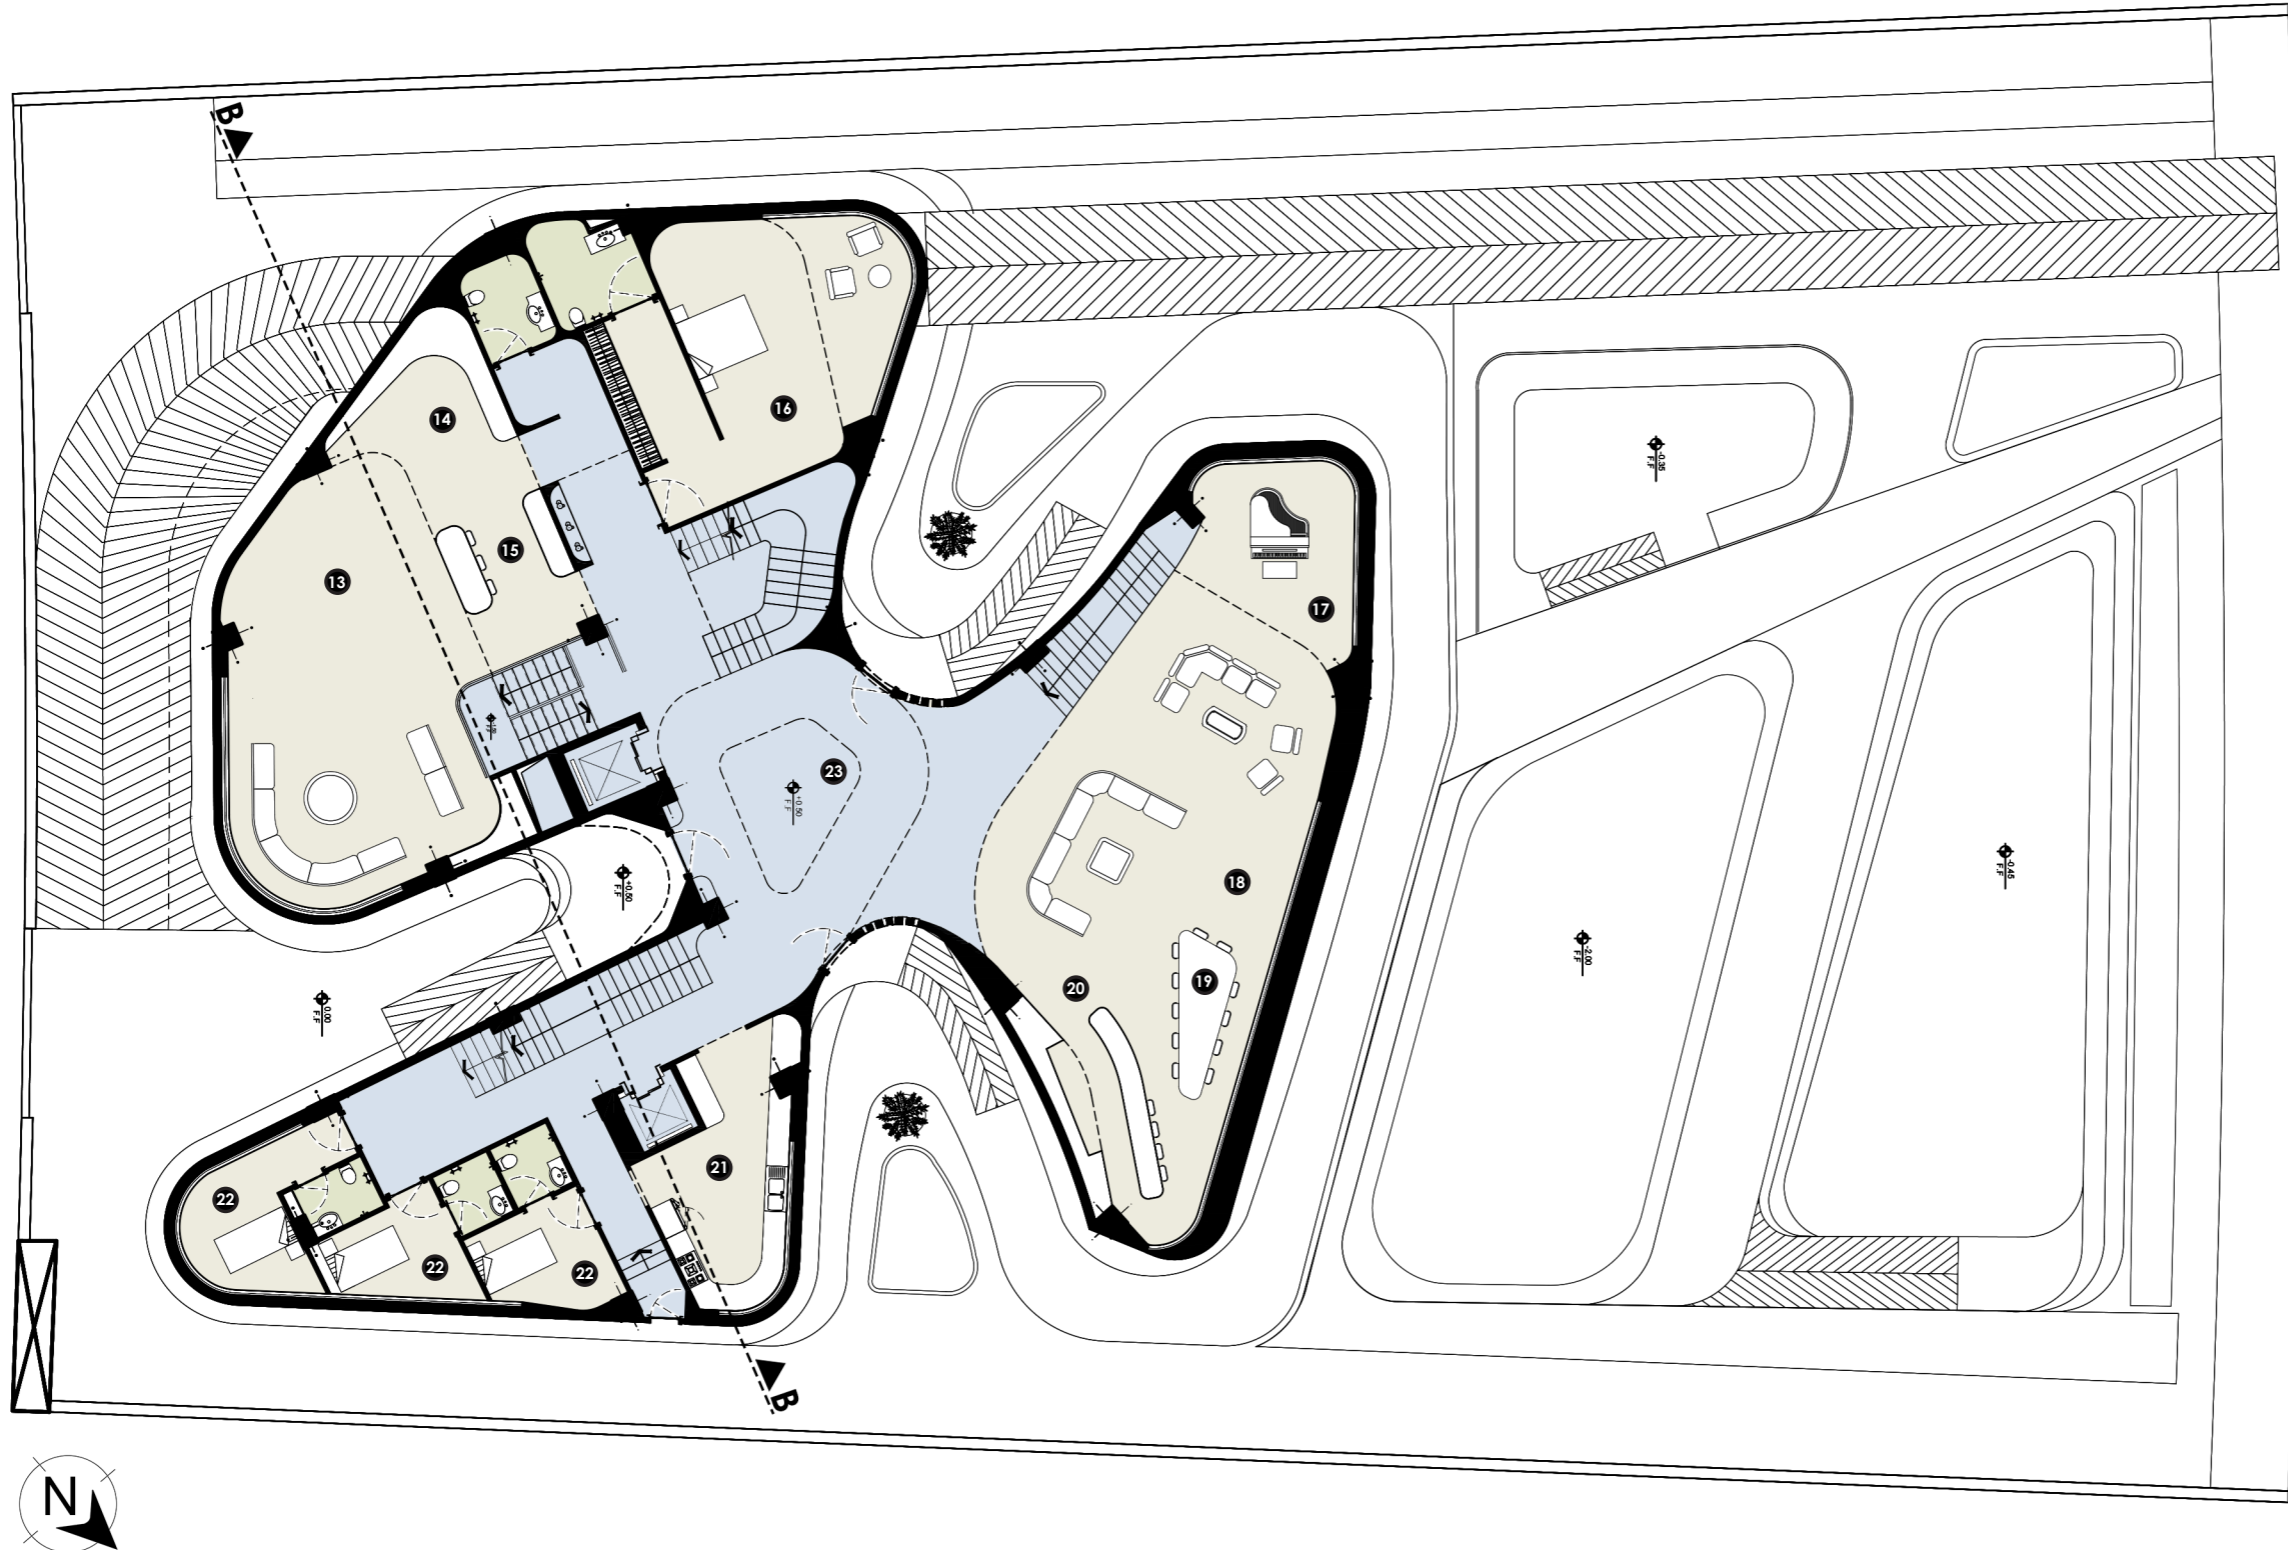


| Legend       | Scale: 1/200 |
|--------------|--------------|
| TV room      | 13           |
| Study room   | 14           |
| Bar          | 15           |
| Special room | 16           |
| Music room   | 17           |
| Living room  | 18           |
| Dining room  | 19           |
| Bar          | 20           |
| kitchen      | 21           |
| Staff rooms  | 22           |
| Lobby        | 23           |

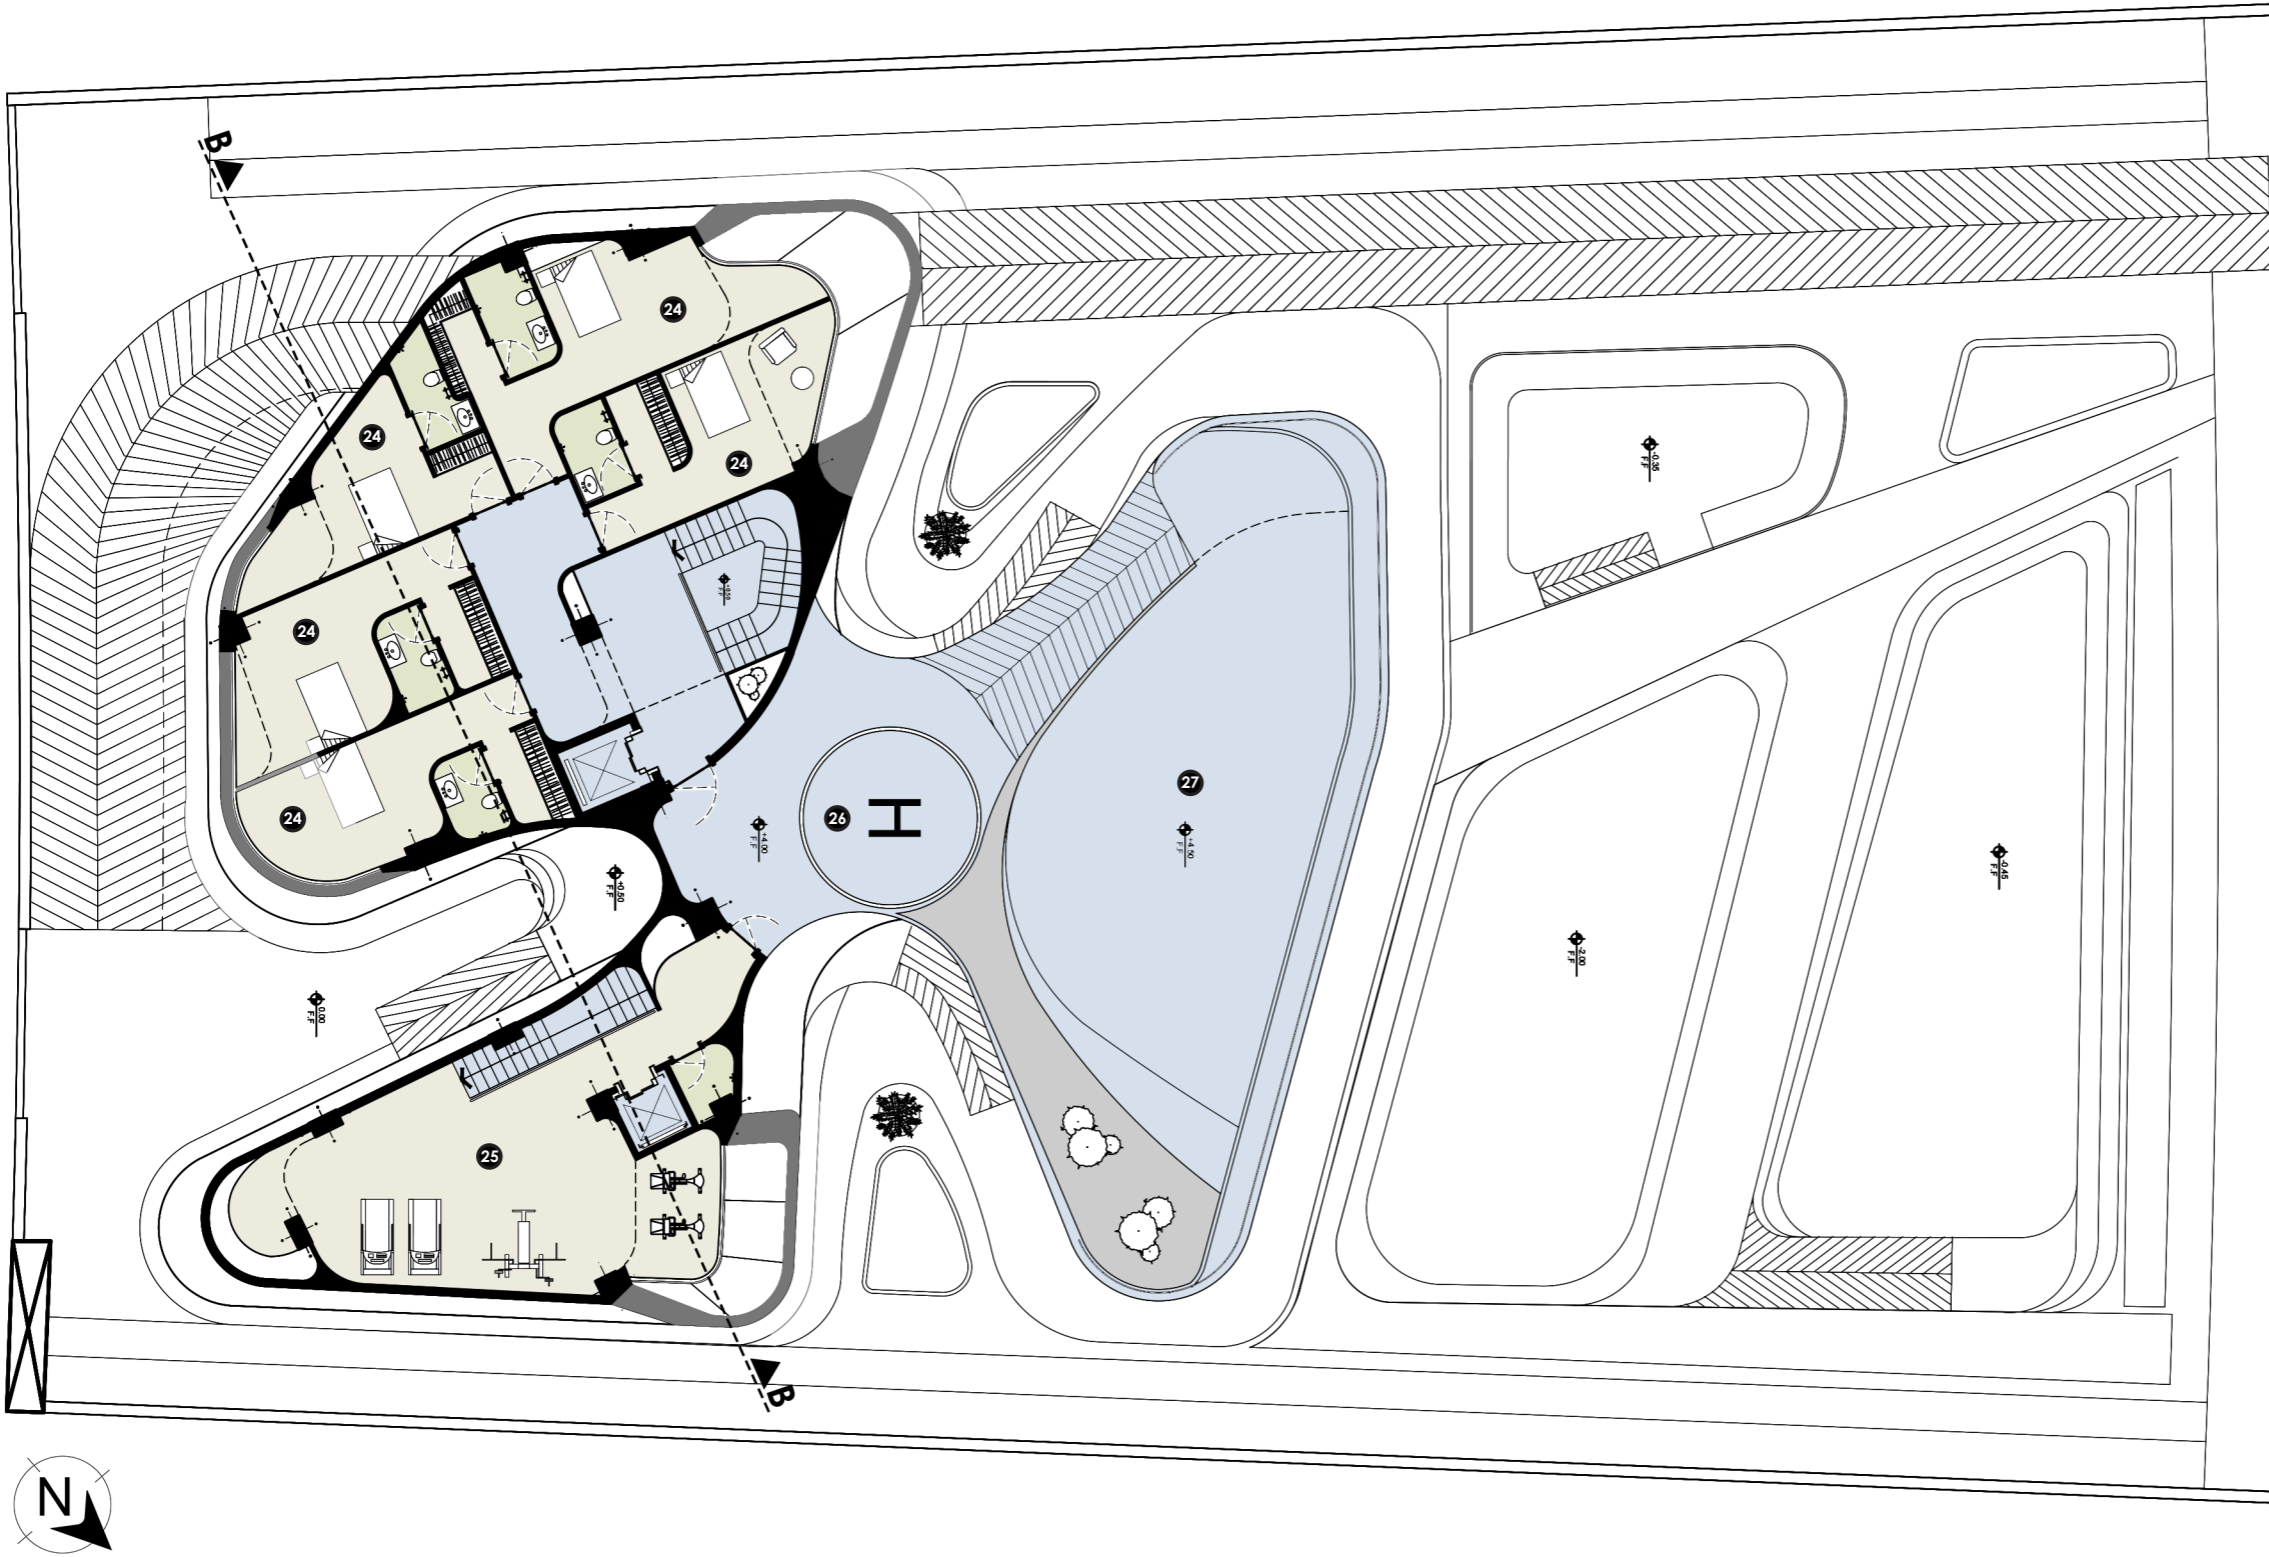


**Legend** **Scale: 1/200**


|              |    |
|--------------|----|
| Master rooms | 24 |
| Gym          | 25 |
| Landing area | 26 |
| Roof garden  | 27 |

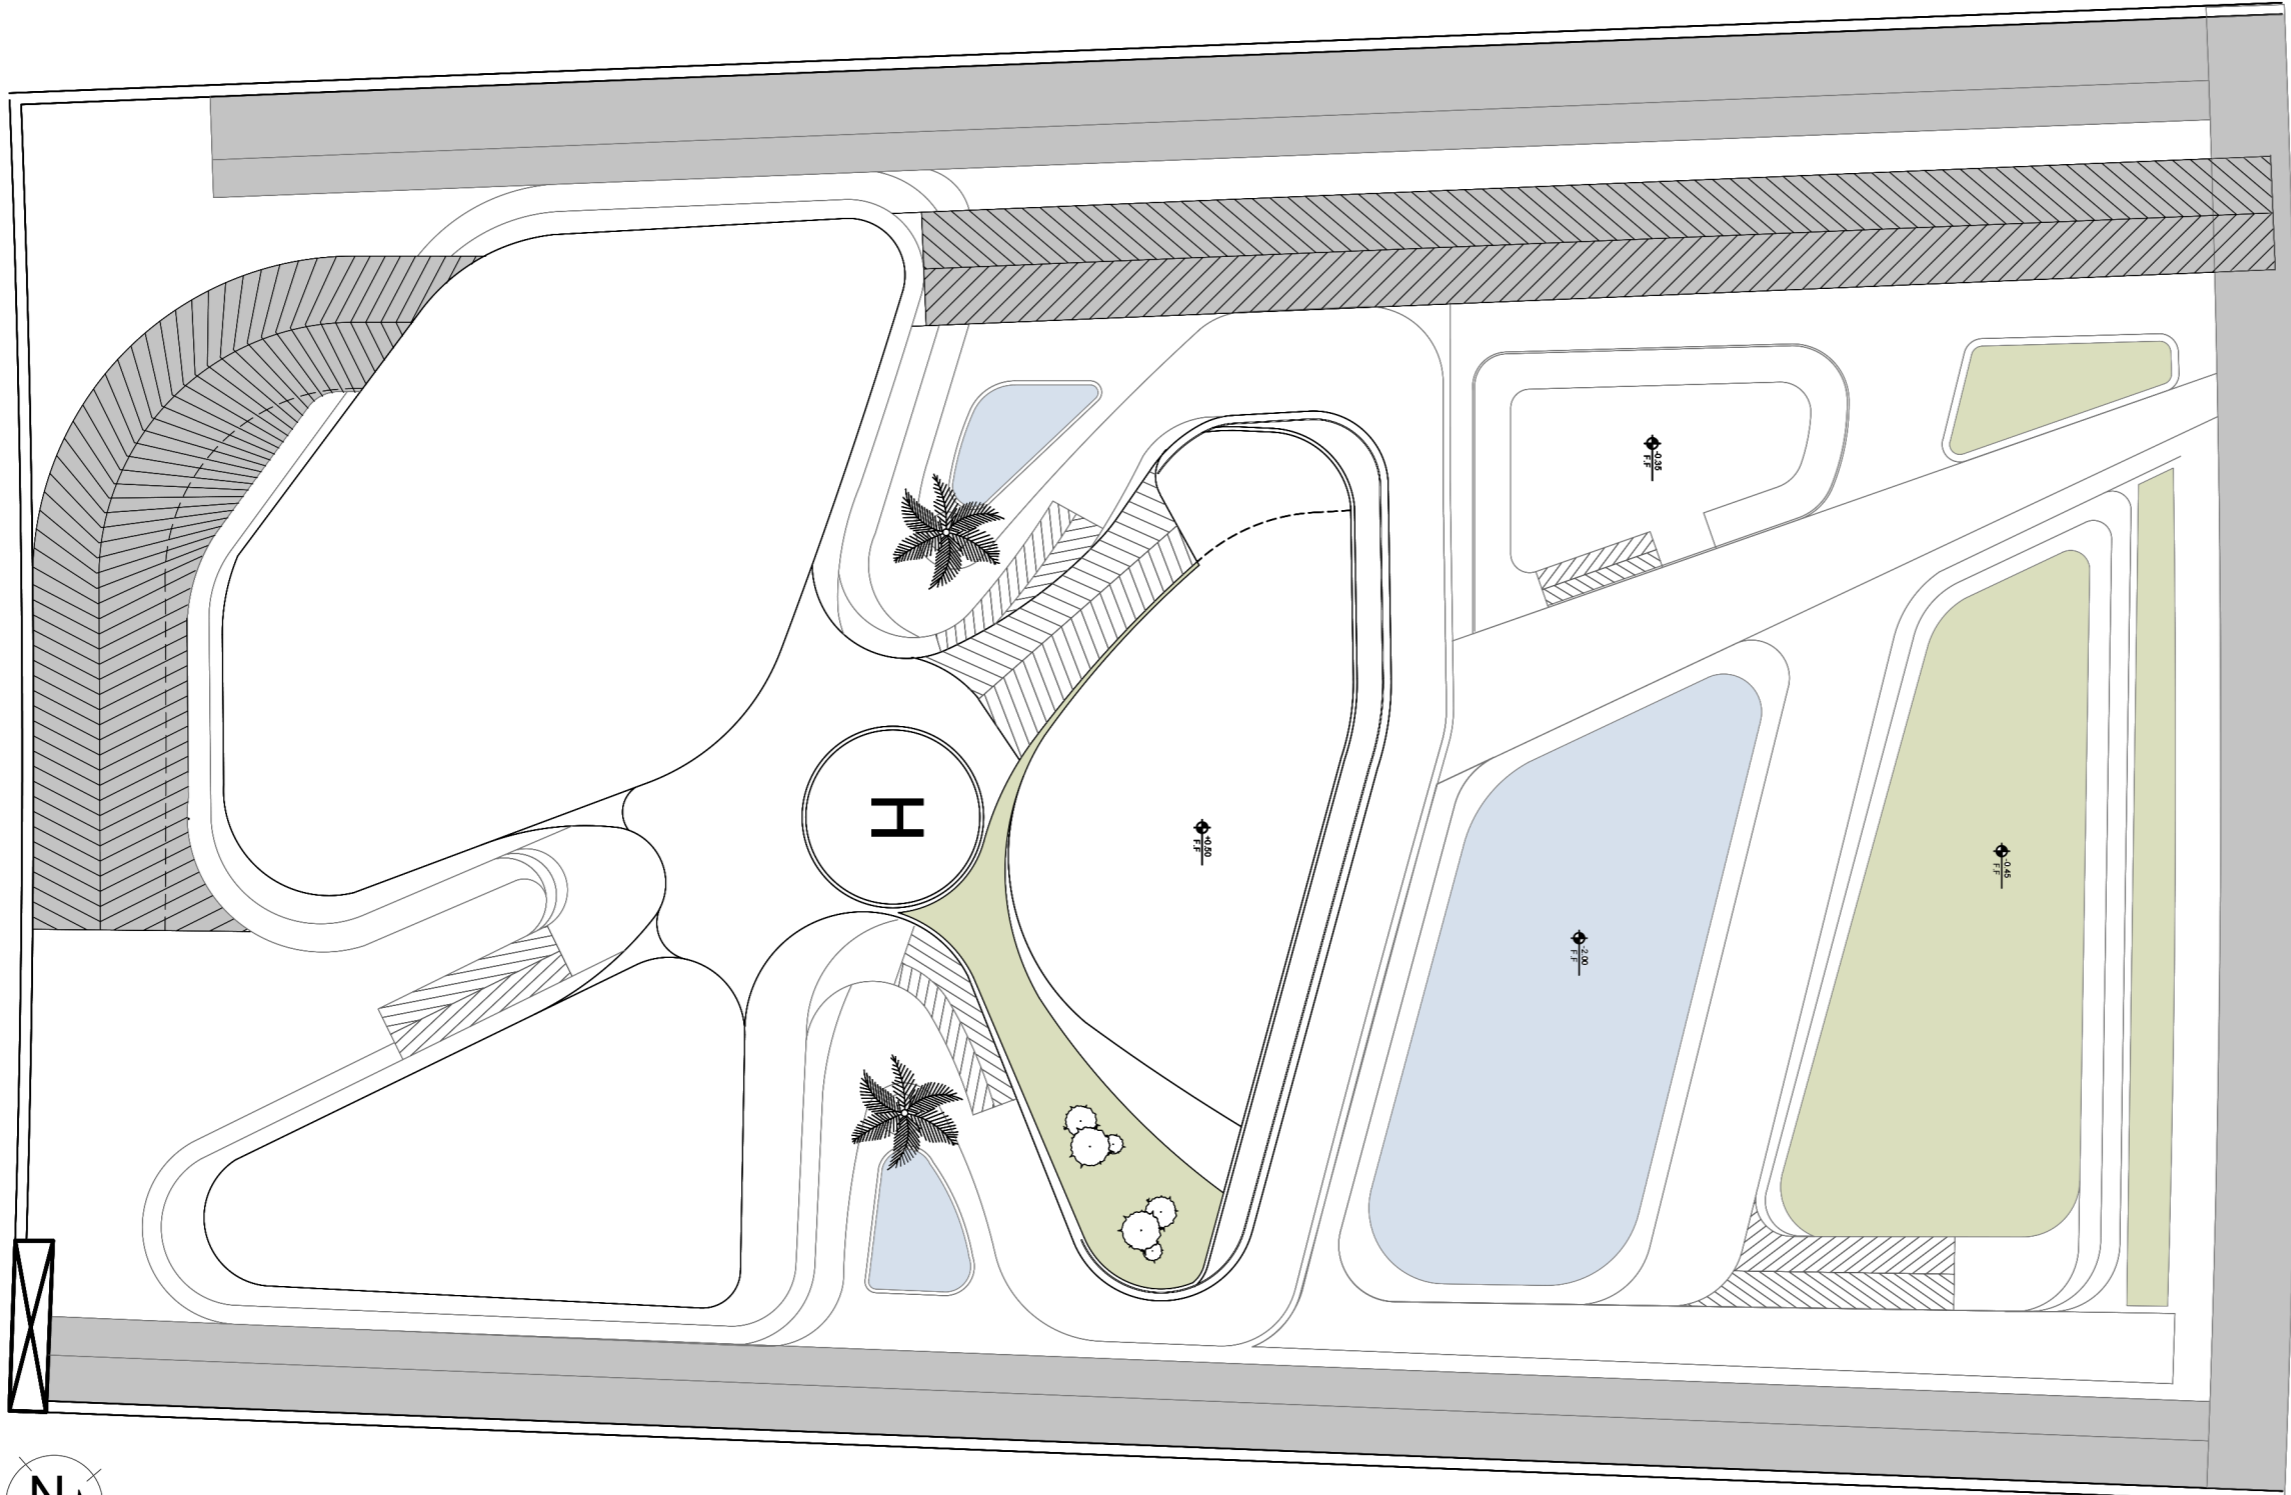


Scale: 1/200

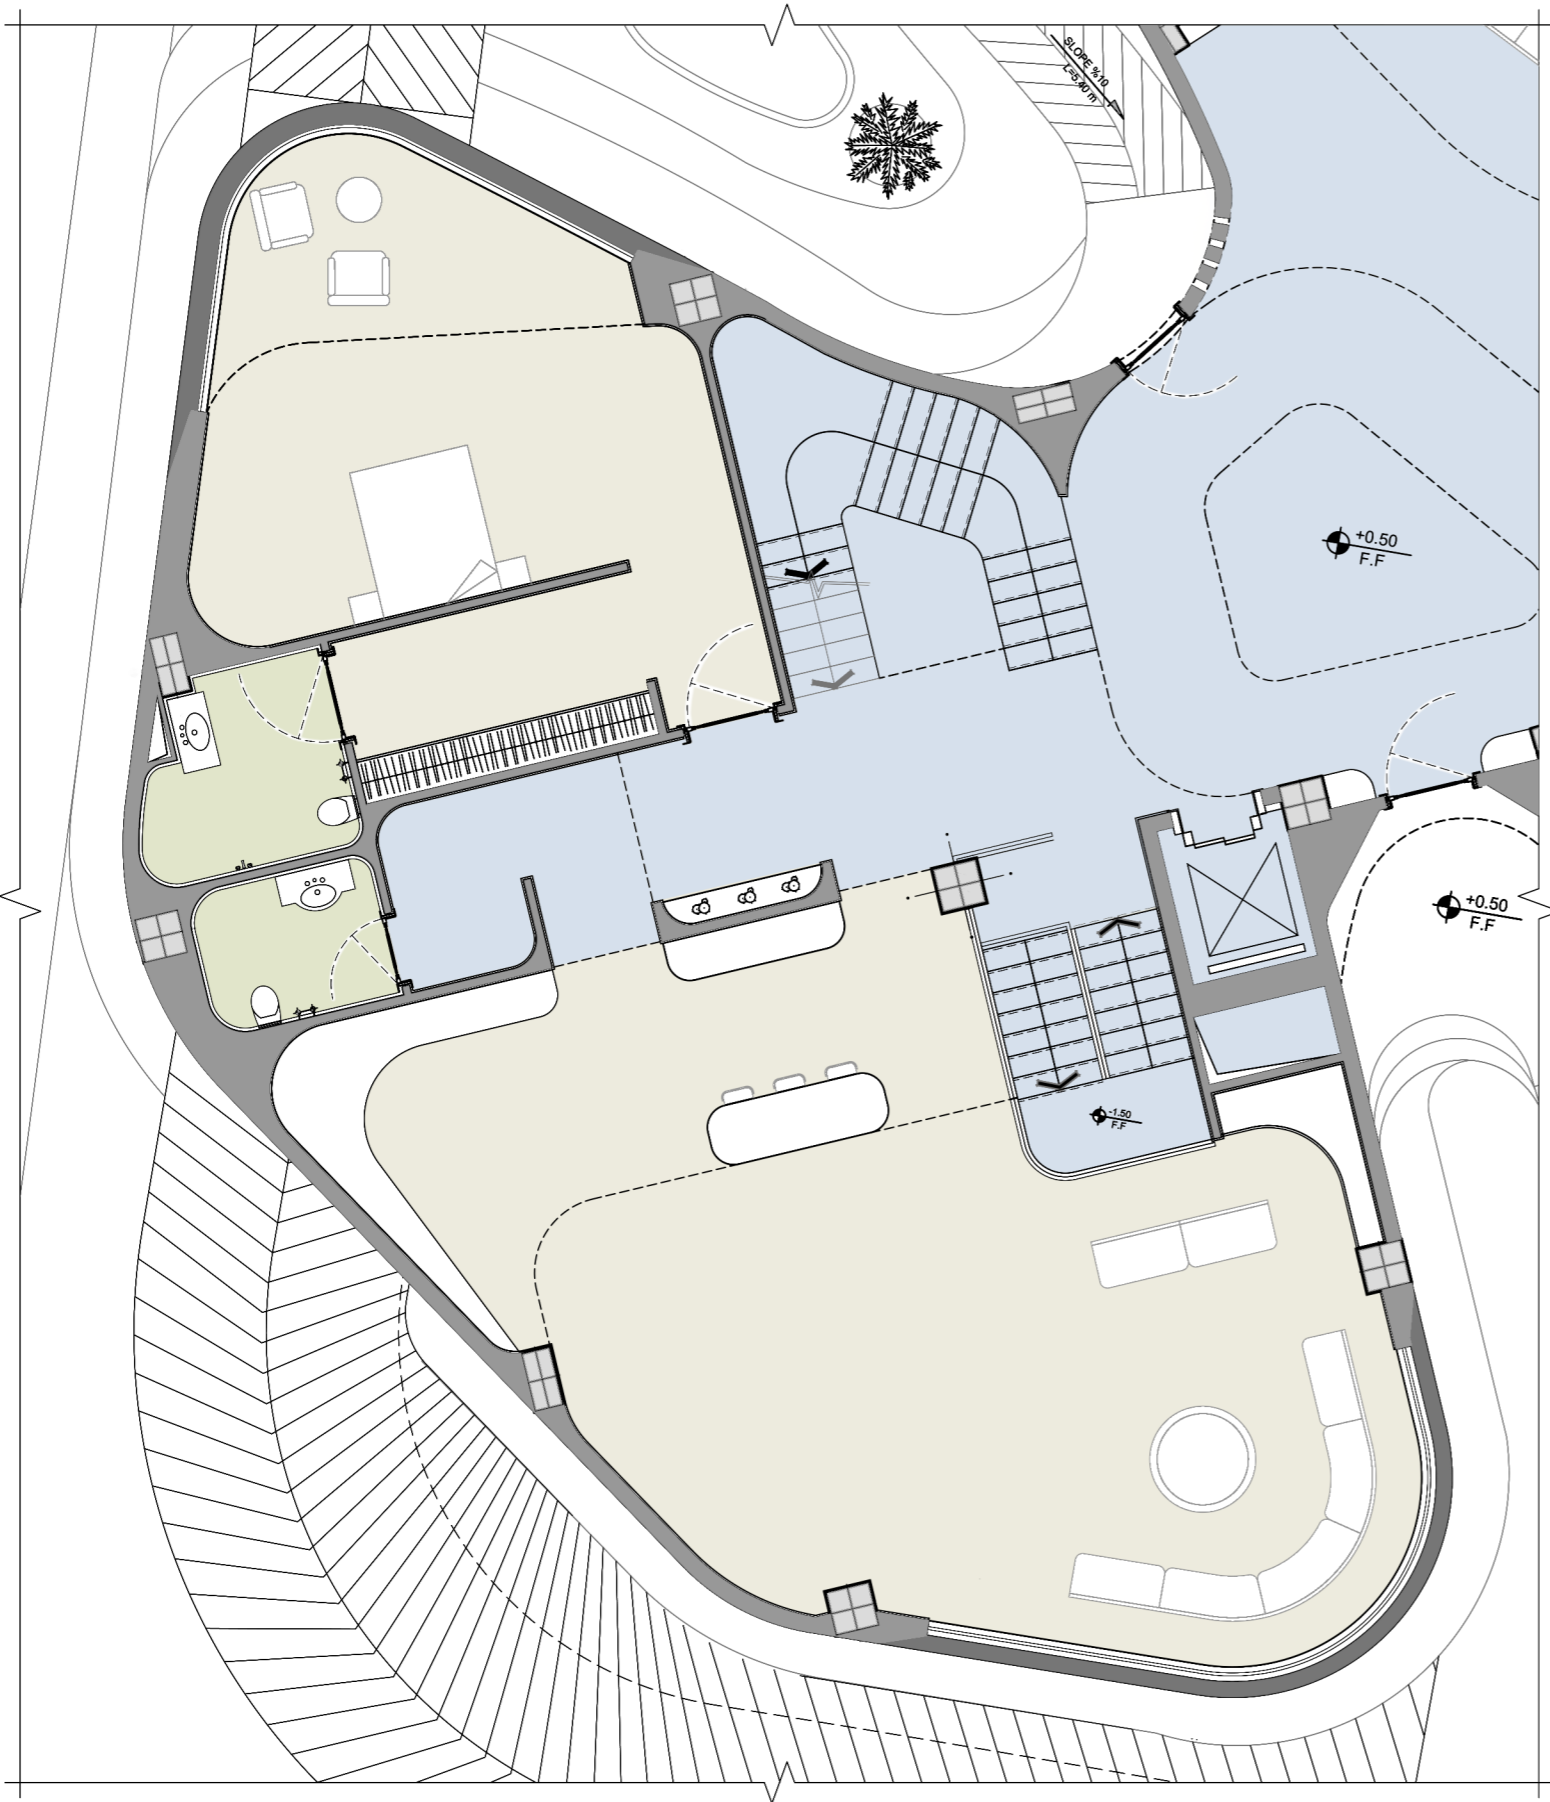

**Private Section (First Floor)**  
Scale: 1/100

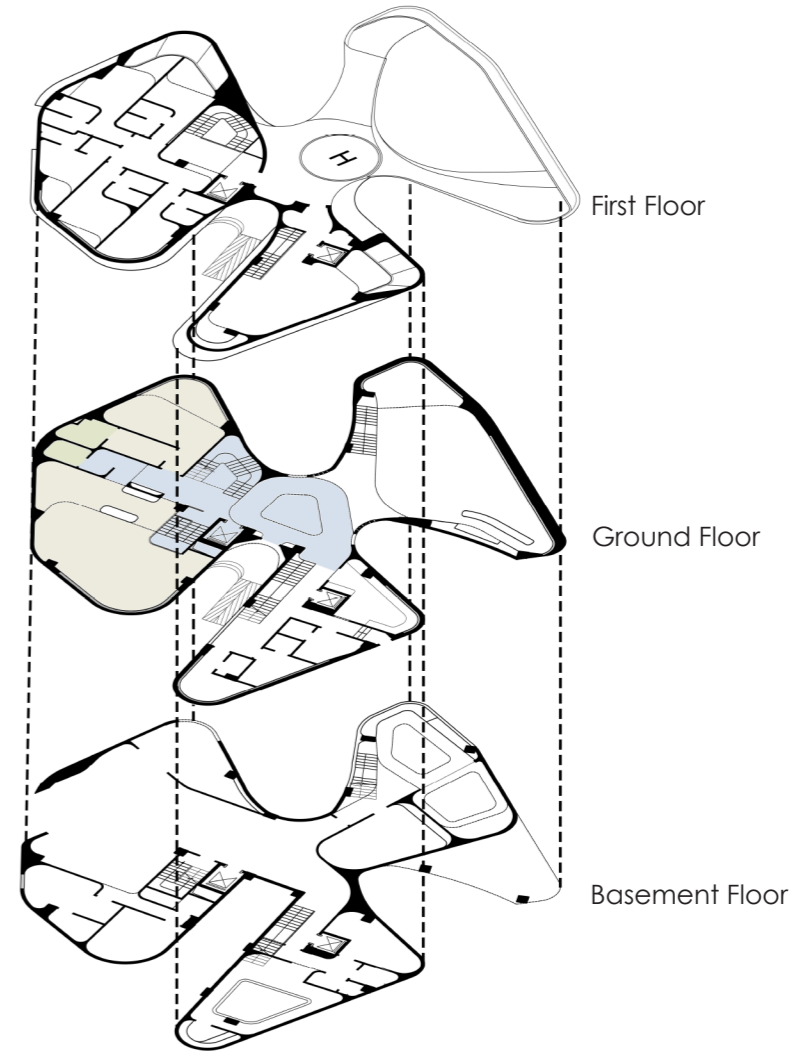


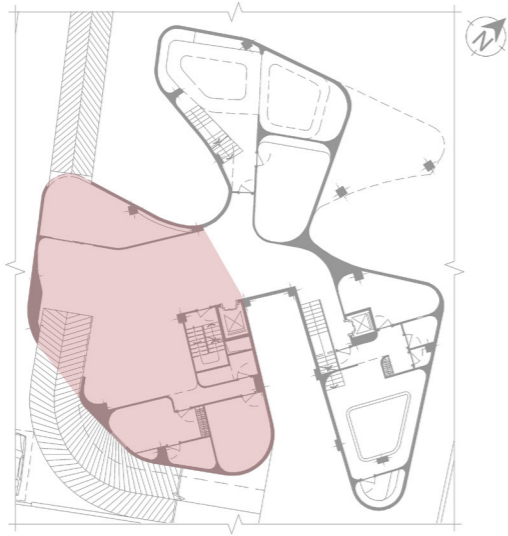



Key Plan (Basement)  
Scale: 1/500




Key Plan (Basement)  
Scale: 1/500

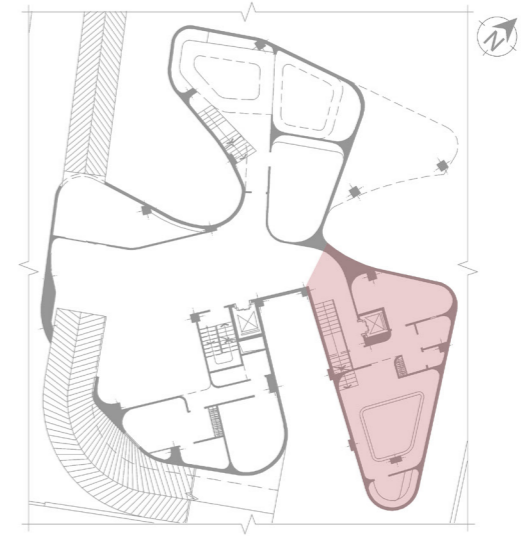



Key Plan (Basement)  
Scale: 1/500

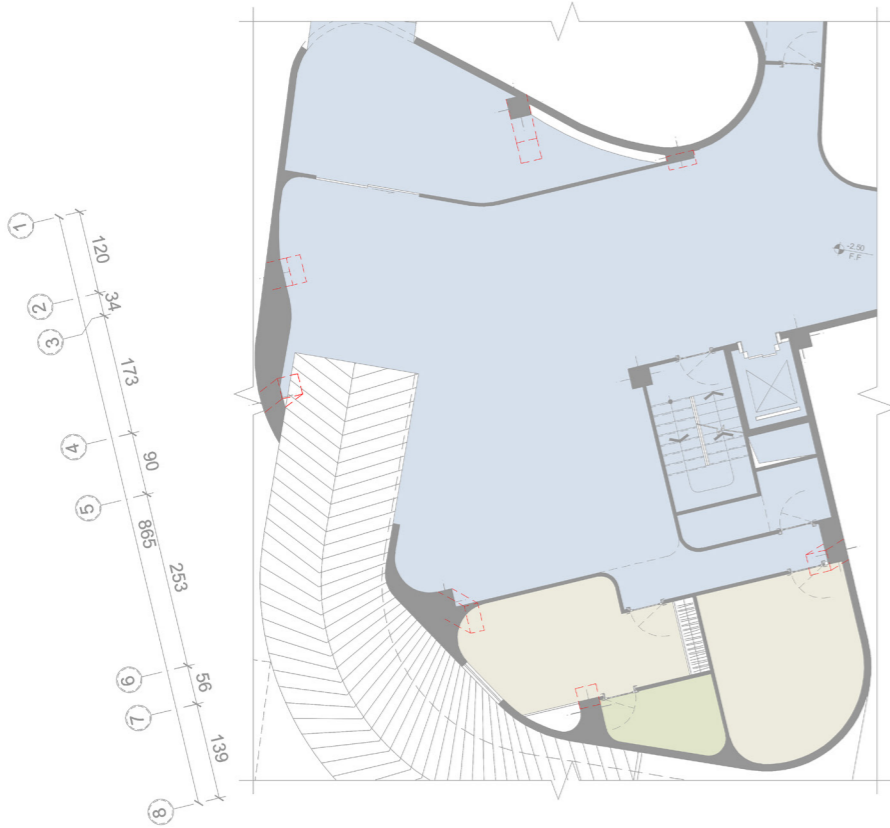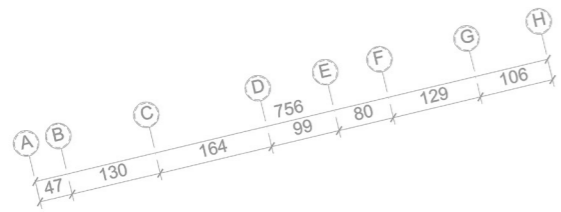


Private Section (Basement)  
Scale: 1/200

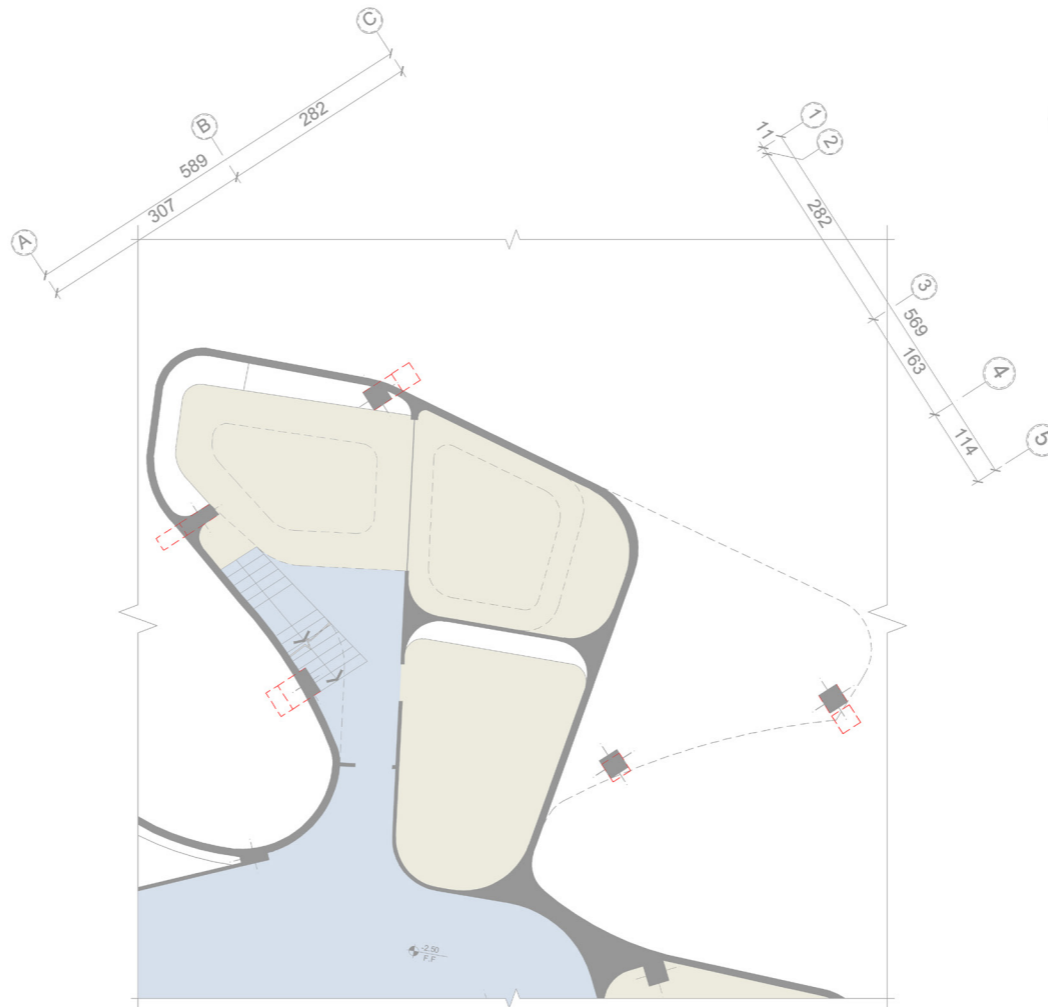

Public Section (Basement)  
Scale: 1/200

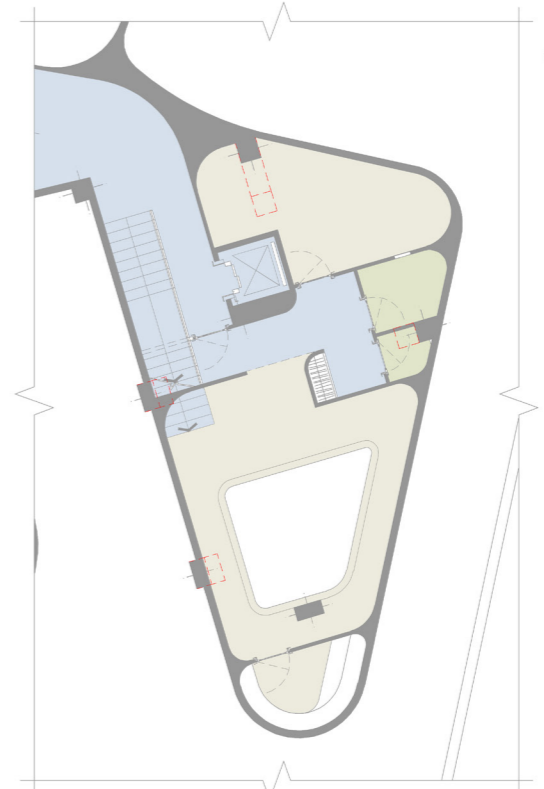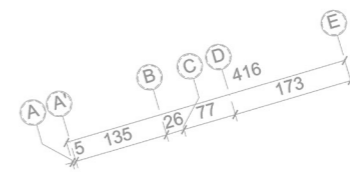

Services Section (Basement)  
Scale: 1/200

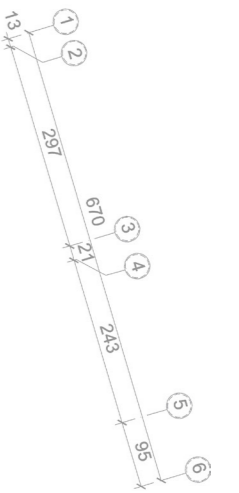



Section B-B  
Scale: 1/100

Significative cross-section