



Block C Balcony



Block A Courtyard



Cafe Aerial View





Interior Exhibition



Traditional Door





Ground Archaeology

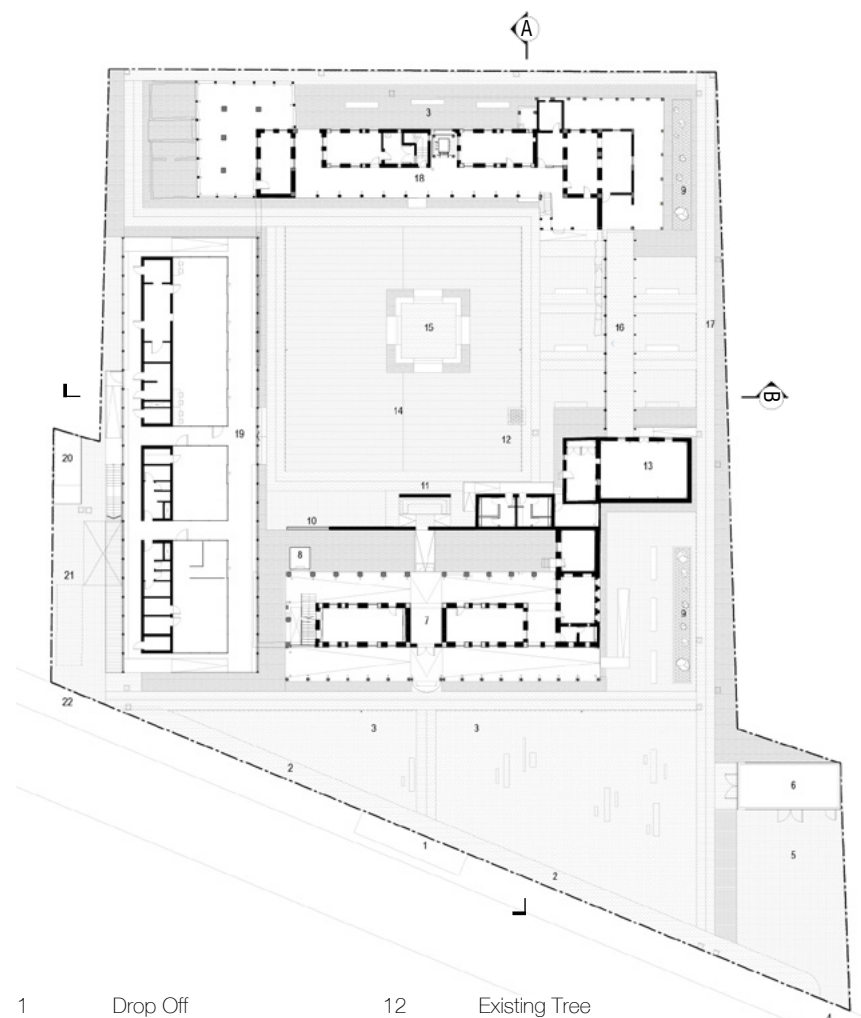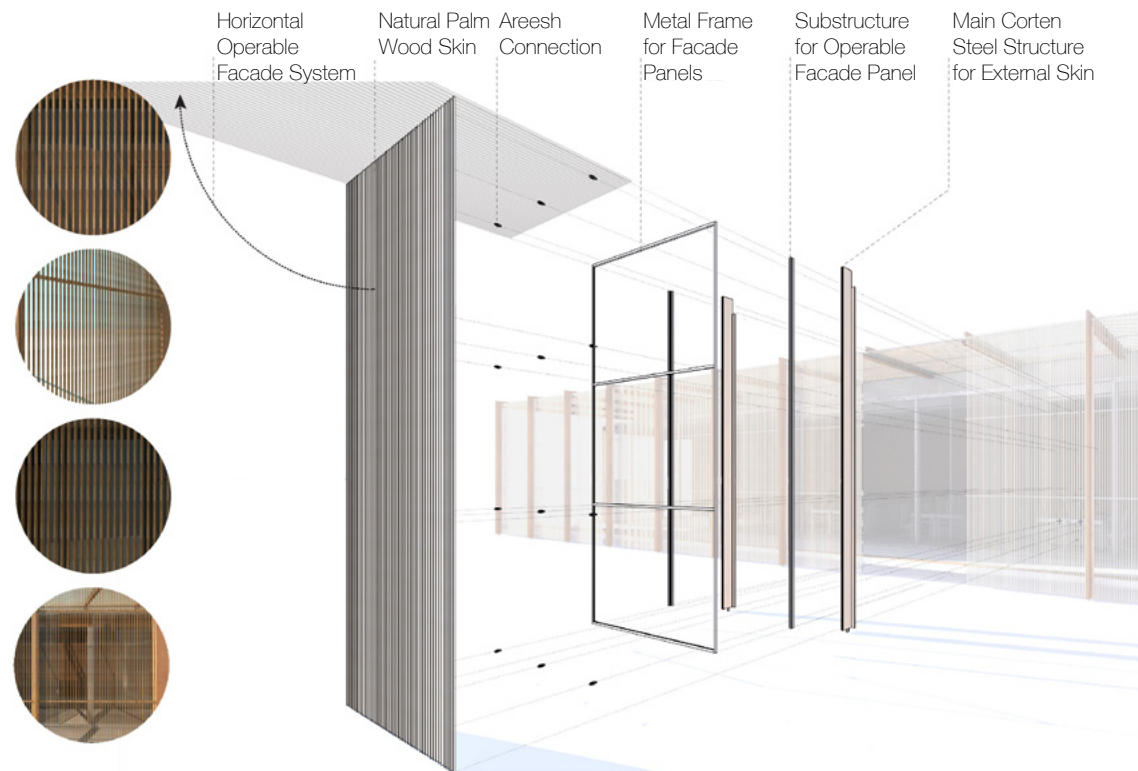


- | | |
|--------------------------------|------------------------------|
| 1 Drop Off | 12 Existing Tree |
| 2 Sidewalk | 13 Block B (Existing) |
| 3 Landscape | 14 Workshop/Meeting room |
| 4 Service Entry | 15 Central Courtyard |
| 5 Service Parking Area | 16 Manama |
| 6 Substation | 17 Shaded Walkway |
| 7 Block A (Existing) | 18 Al Ain Trail |
| 8 Orientation/Information room | 19 Block C (Existing) |
| 9 Lift | 20 Meeting rooms & Library |
| 10 Sculpture Garden | 21 Block D (New) |
| 11 Movie Wall | 22 F&B, Retail, & Offices |
| | 23 Delivery Area |
| | 24 Delivery Access |

Ground Floor Plan

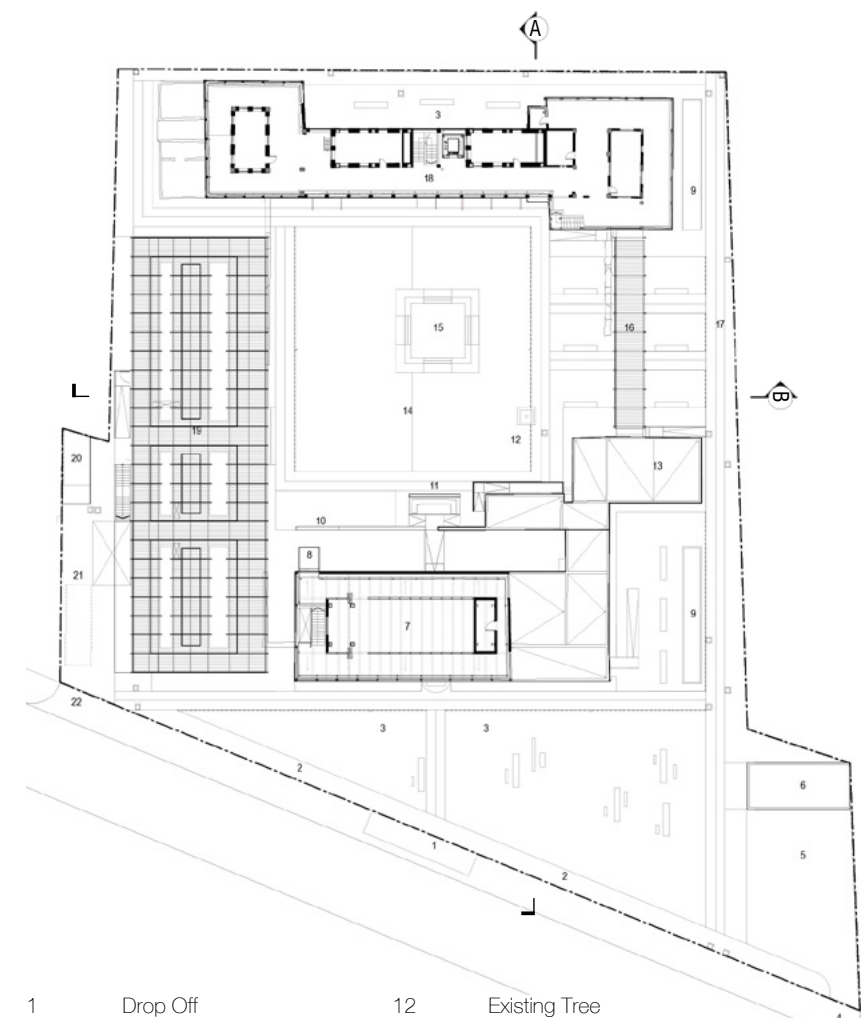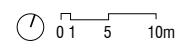


- | | |
|-----------------------------|------------------------------|
| 1 Drop Off | 12 Existing Tree |
| 2 Sidewalk | 13 Block B (Existing) |
| 3 Landscape | 14 Central Courtyard |
| 4 Service Entry | 15 Manama |
| 5 Service Parking Area | 16 Shaded Walkway |
| 6 Substation | 17 Al Ain Trail |
| 7 Block A (Existing) | 18 Block C (Existing) |
| 8 Performance room | 19 Exhibition rooms |
| 9 Lift | 20 Block D (New) |
| 10 Sculpture Garden | 21 Delivery Area |
| 11 Movie Wall | 22 Delivery Access |

First Floor Plan

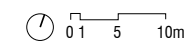


New Building - Block D


Panel Detail

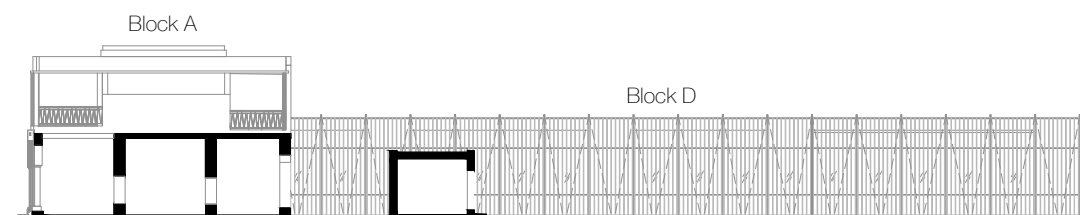

Section A

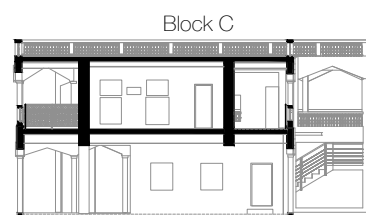

Block C

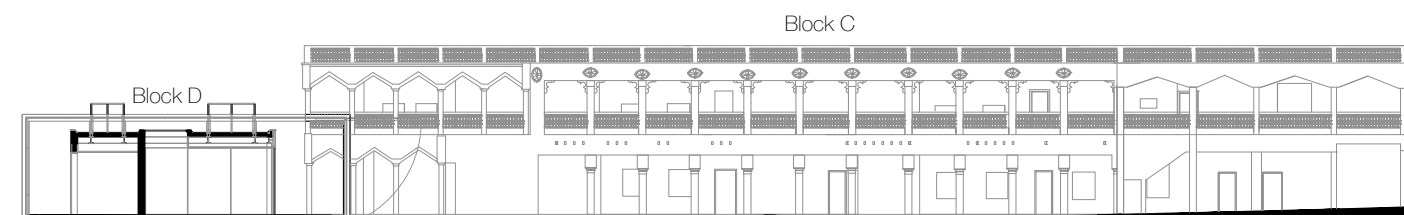

Section B