




3D Section

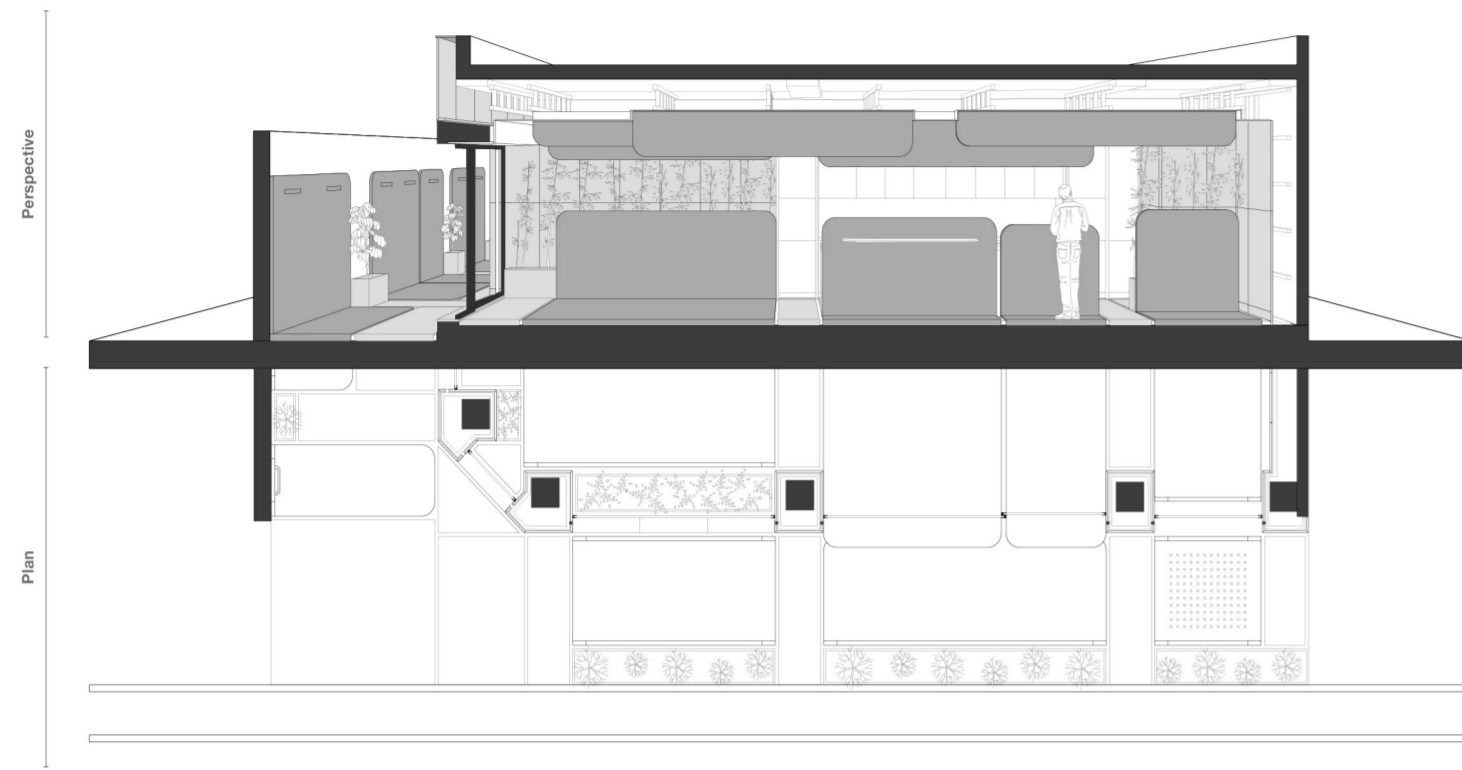


Programming & Integrity

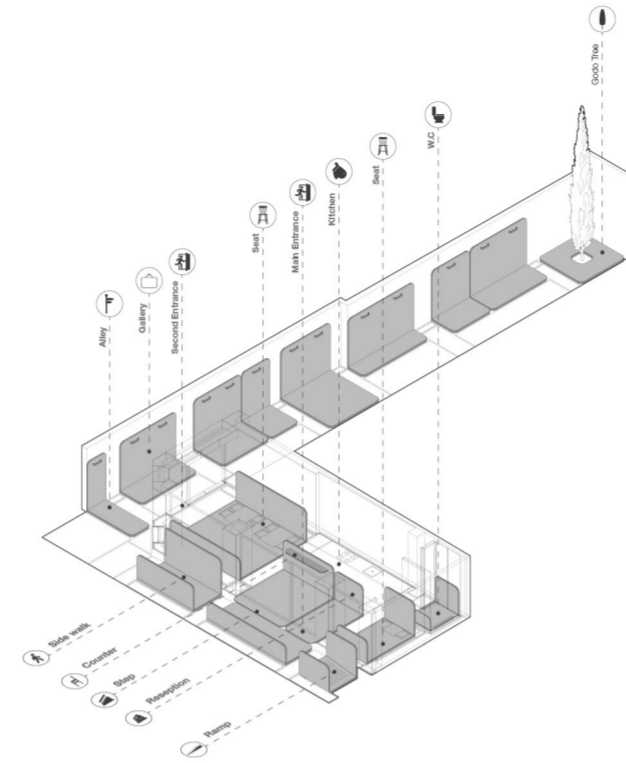

Section

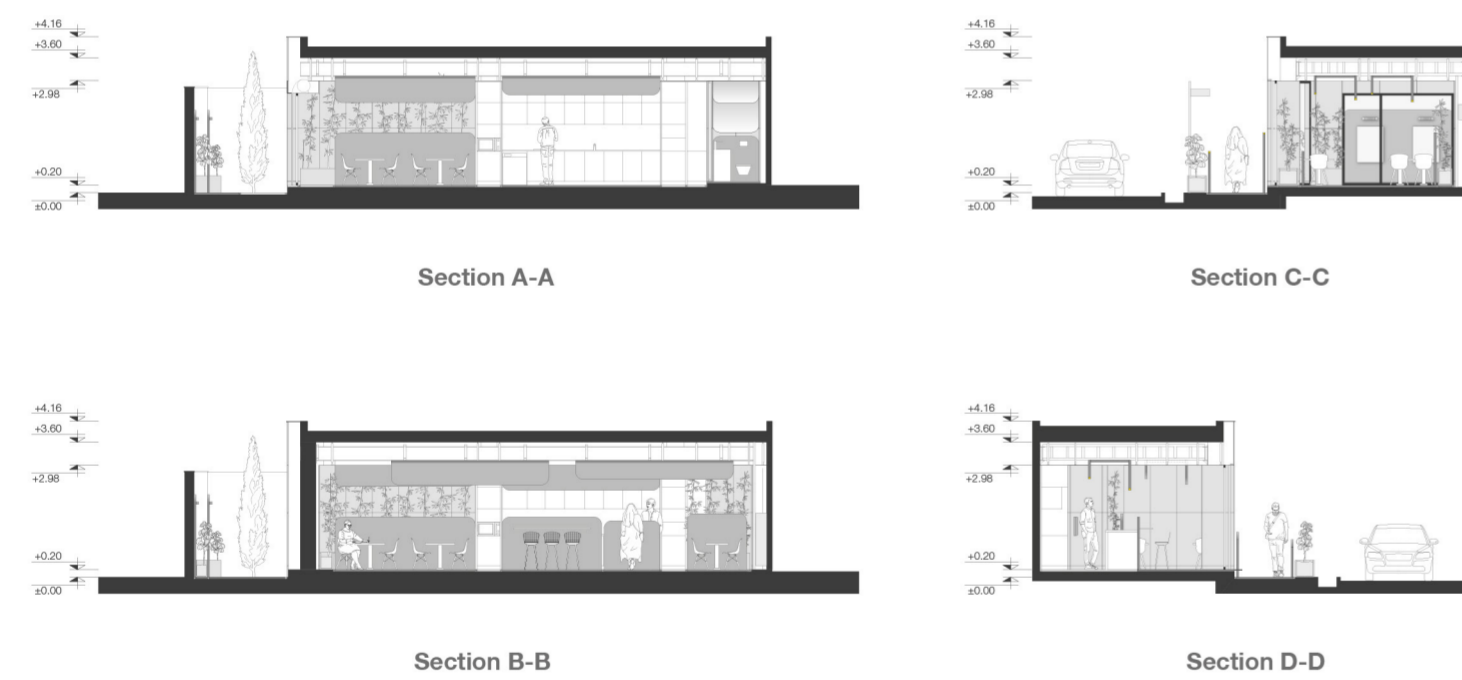

Exploded Diagram

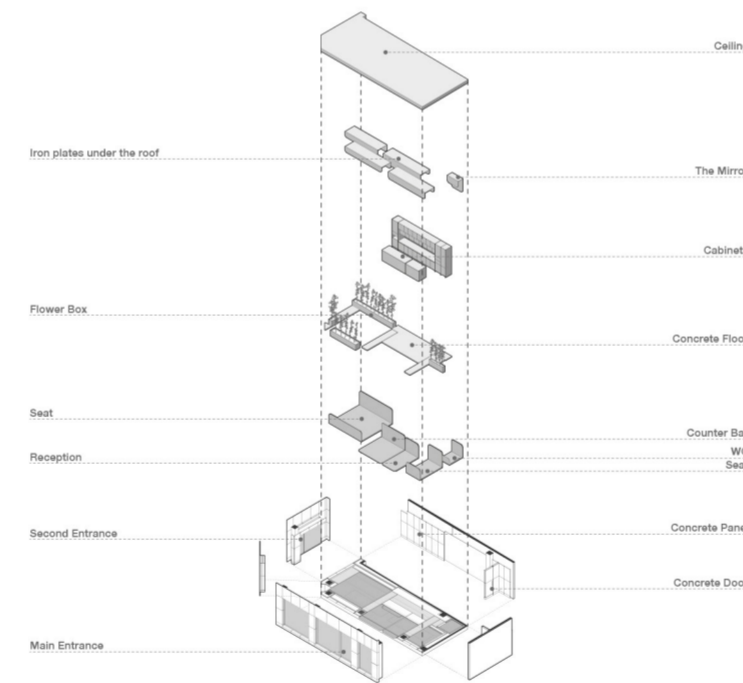

Old & New Photos



Old (Interior View)      New (Interior View)      Old (The connection between Art Cafe, the sidewalk and the street)      New (The connection between Art Cafe, the sidewalk and the street)

Art Cafe stood up to change the fate of Parinaz Alley, to release its fate from this dead-end and be a source for creation... May its path be green, bright and mixed with art.

