


Sonrisa Gallery Clinic


Location: Tehran, Iran | Year: 2023 | Category: Interior Architecture

Sheet No. 02


3D Section

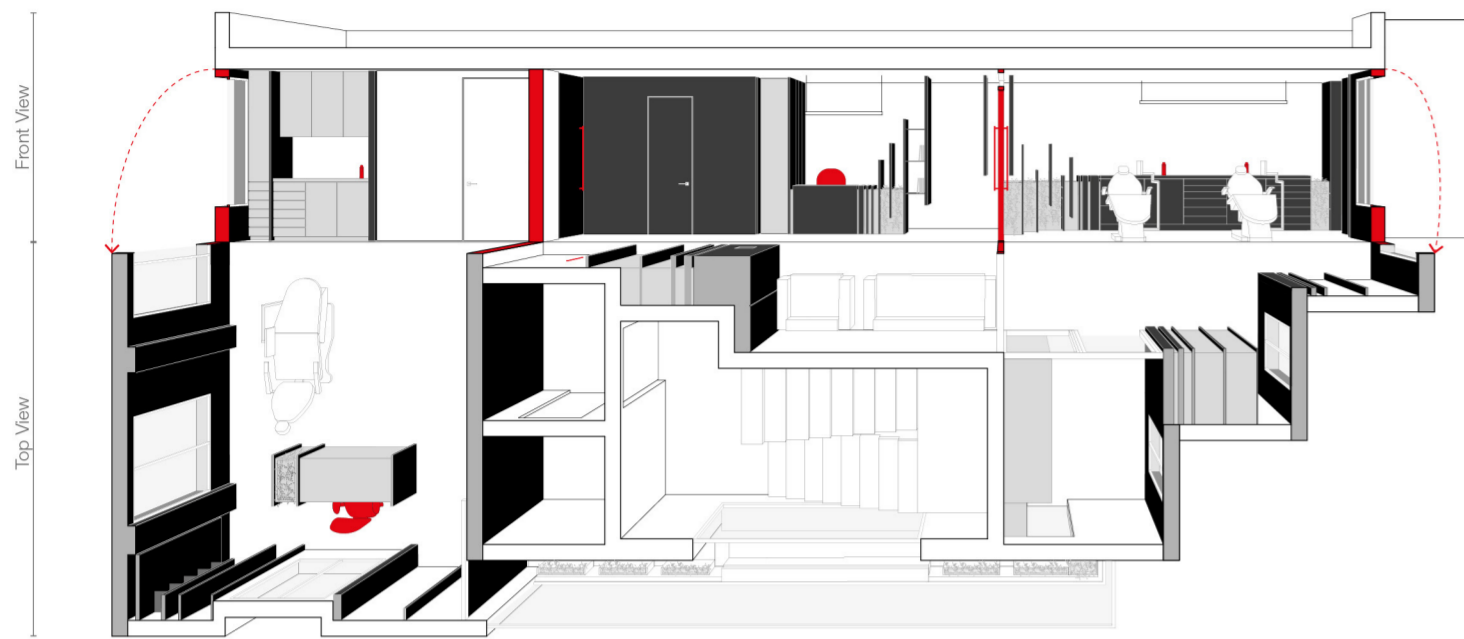

Programming

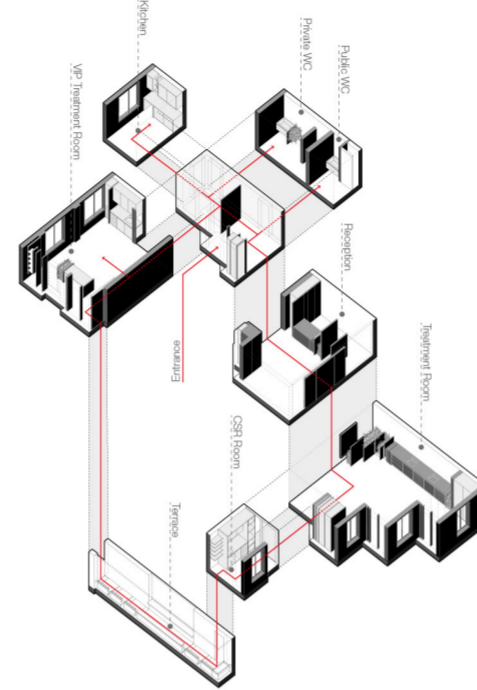


Section

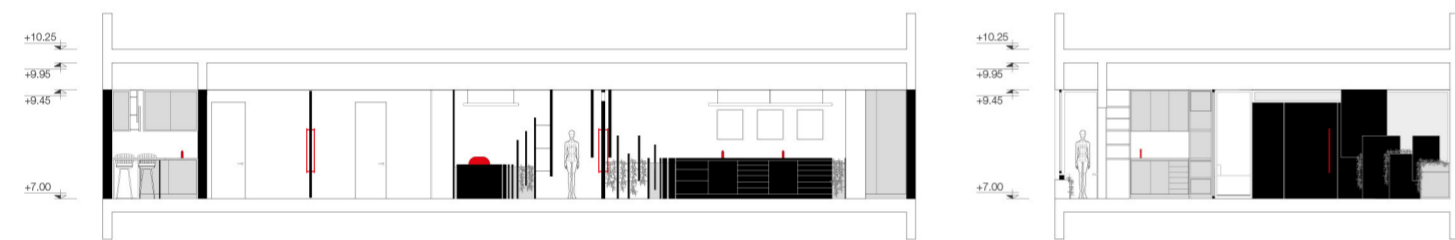

Section A-A


Section C-C

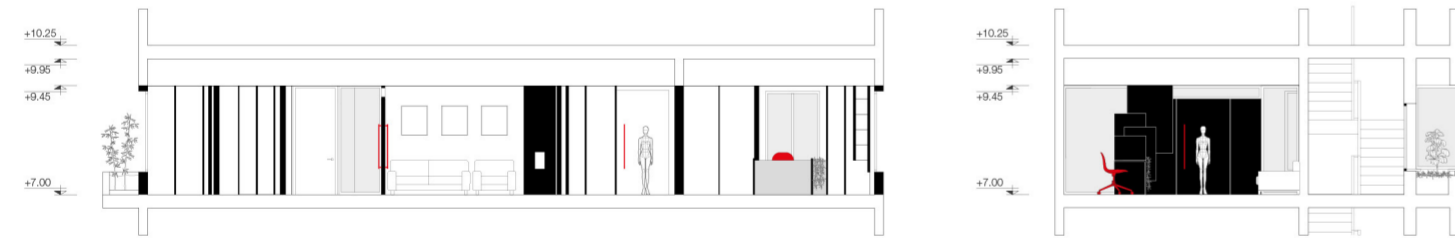

Section B-B

Section D-D

Exploded Diagram

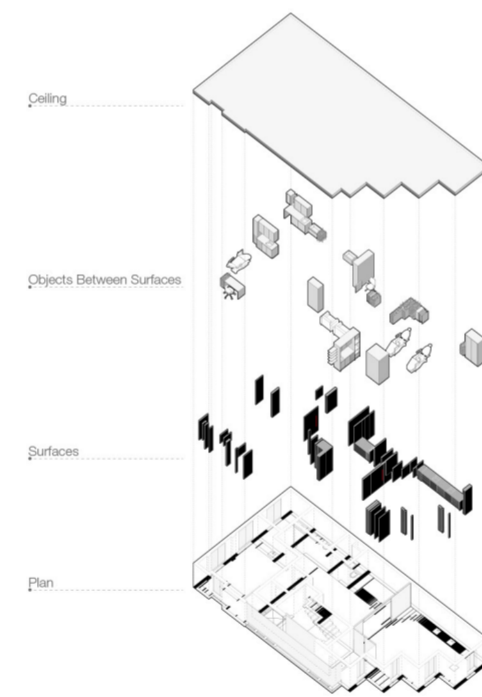

Choosing white color for multiplied surfaces and gray color for the context with red spots in the furniture, handles, faucets, etc., in addition to have visual continuity and creating legibility, are all an attempt to create a distinct atmosphere, which are also enhanced through the art panels in the space. Sonrisa Gallery Clinic strives to stand in the middle border of experience of combining a clinic and a gallery and invite the user to interact with itself by displaying an abstract artwork in the space. As if the audience placed in the middle of an installation when enters to the project that is frozen in a moment and its origin is a living creature.